

Port of Clarkston West Clarkston Heights Cultural Monitoring Project
Request for Proposals (RFP)

Background:

As authorized by statute, the Port builds telecommunications infrastructure and offers it for use to telecommunications providers on an open access platform. The Port is proposing to build fiber optic cable and facilities as part of a “fiber-to-the-home” project to connect Fiber-to-the-Home in West Clarkston Heights (the Project). A map of the project area is included in Attachment 1.

Consultation through SEPA and directly with the Washington Department of Historic Preservation (DAHP) under GEO 21-02 resulted in the requirement of a professional archaeological monitoring plan, in conjunction with application, as necessary, of the Port of Clarkston’s Inadvertent Discovery Plan (IDP). A copy of the Port’s IDP is included in Attachment 2.

POC is seeking an archaeologist to provide monitoring services during buried fiber construction (see Attachment 3 – Design of Buried Fiber facilities).

SCOPE OF WORK:

The Port requires the archaeologist to monitor ground disturbance for the project as identified above and produce a report of its findings and conclusions. Should artifacts of significance be located, the archaeologist should follow the IDP protocols and the contractor will cease work. At project conclusion, a final report will be needed.

SITE VISIT:

Archaeologists may conduct a site visit at their convenience and contact our office if they have additional questions before submitting a response. Port staff may or may not be available survey the site with the archaeologist.

SELECTION CRITERIA:

This RFP is considered non-architectural/engineering services reasonably required in connection with a Public Works Project. Qualifications and fees or costs will be the basis for selection, as will the ability to complete the work within the expected timeframe of September 2022 through January 2023.

SUBMITTAL REQUIREMENTS:

Submittals must be 10 pages or fewer (single sided; page count includes resumes or other attachments) and include the following:


1. Resume or curriculum vitae containing a summary of relevant job experience, education, and any relevant certifications for all persons who will actually be performing the work. If there is remote supervision or team involvement, please describe how that will be performed and the experience/qualifications of those individuals as they relate specifically to this project.
2. Please provide a listing of local studies or other reports you might expect to cite in your monitoring report, if appropriate. Alternatively, please supply a list of projects in the immediate area on which the individual or team performing the work has participated.

3. Costs for performing the work. Please break this down between costs for incidentals (travel, food, lodging) and for professional services.
4. Listing of references (minimum of three)


SUBMITTAL DUE DATE & SUBMITTAL PROCESS:

To be considered for this project, all proposals must be received by the Port of Clarkston no later than 3:00 pm (PDT) on Tuesday, August 2, 2022.


Hard copy responses should be sent to: Attn: Executive Director, Port of Clarkston, 849 Port Way, Clarkston, WA 99403. Electronic responses, provided cost information is not included on the first page of the submission, are welcome via a) email at wanda@portofclarkston.com; or b) fax at (509) 758-1746. Faxes must be clearly marked on the front page as "Submission for Archaeological Services – West Clarkston Heights FTTH;" no content is to be included on the front page. Late proposals will not be considered.

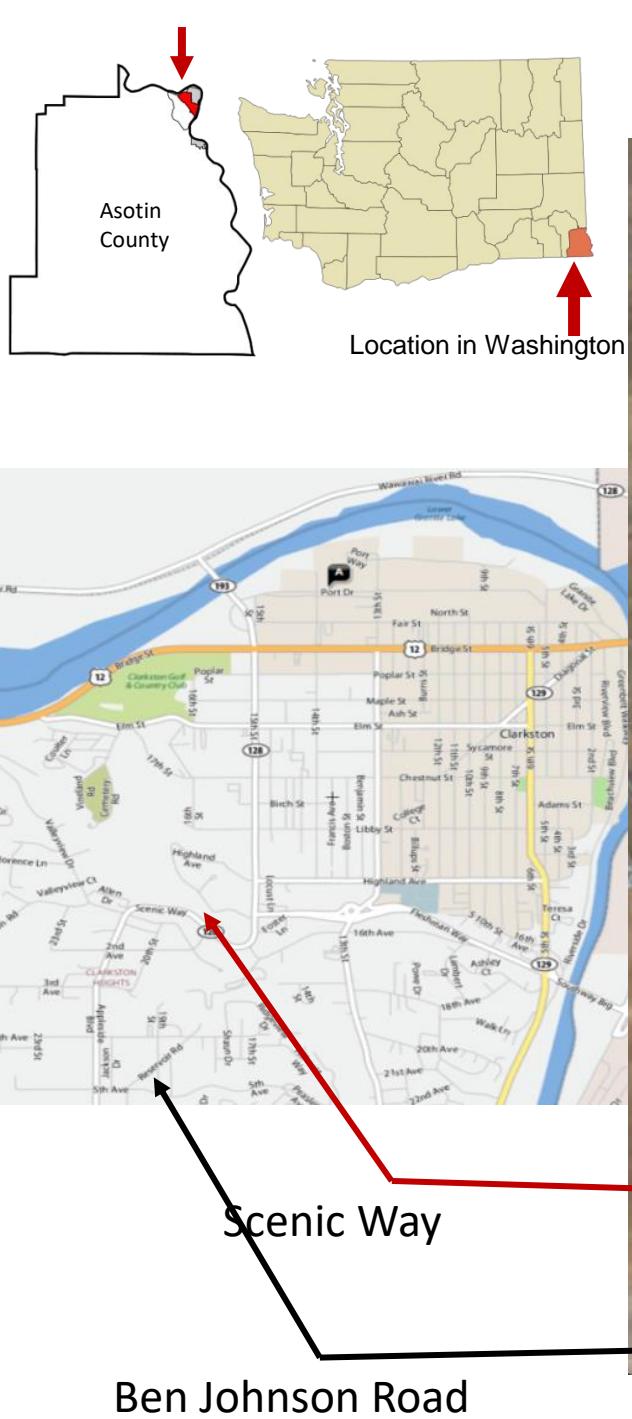

Project Service Area Boundaries -- Attachment A

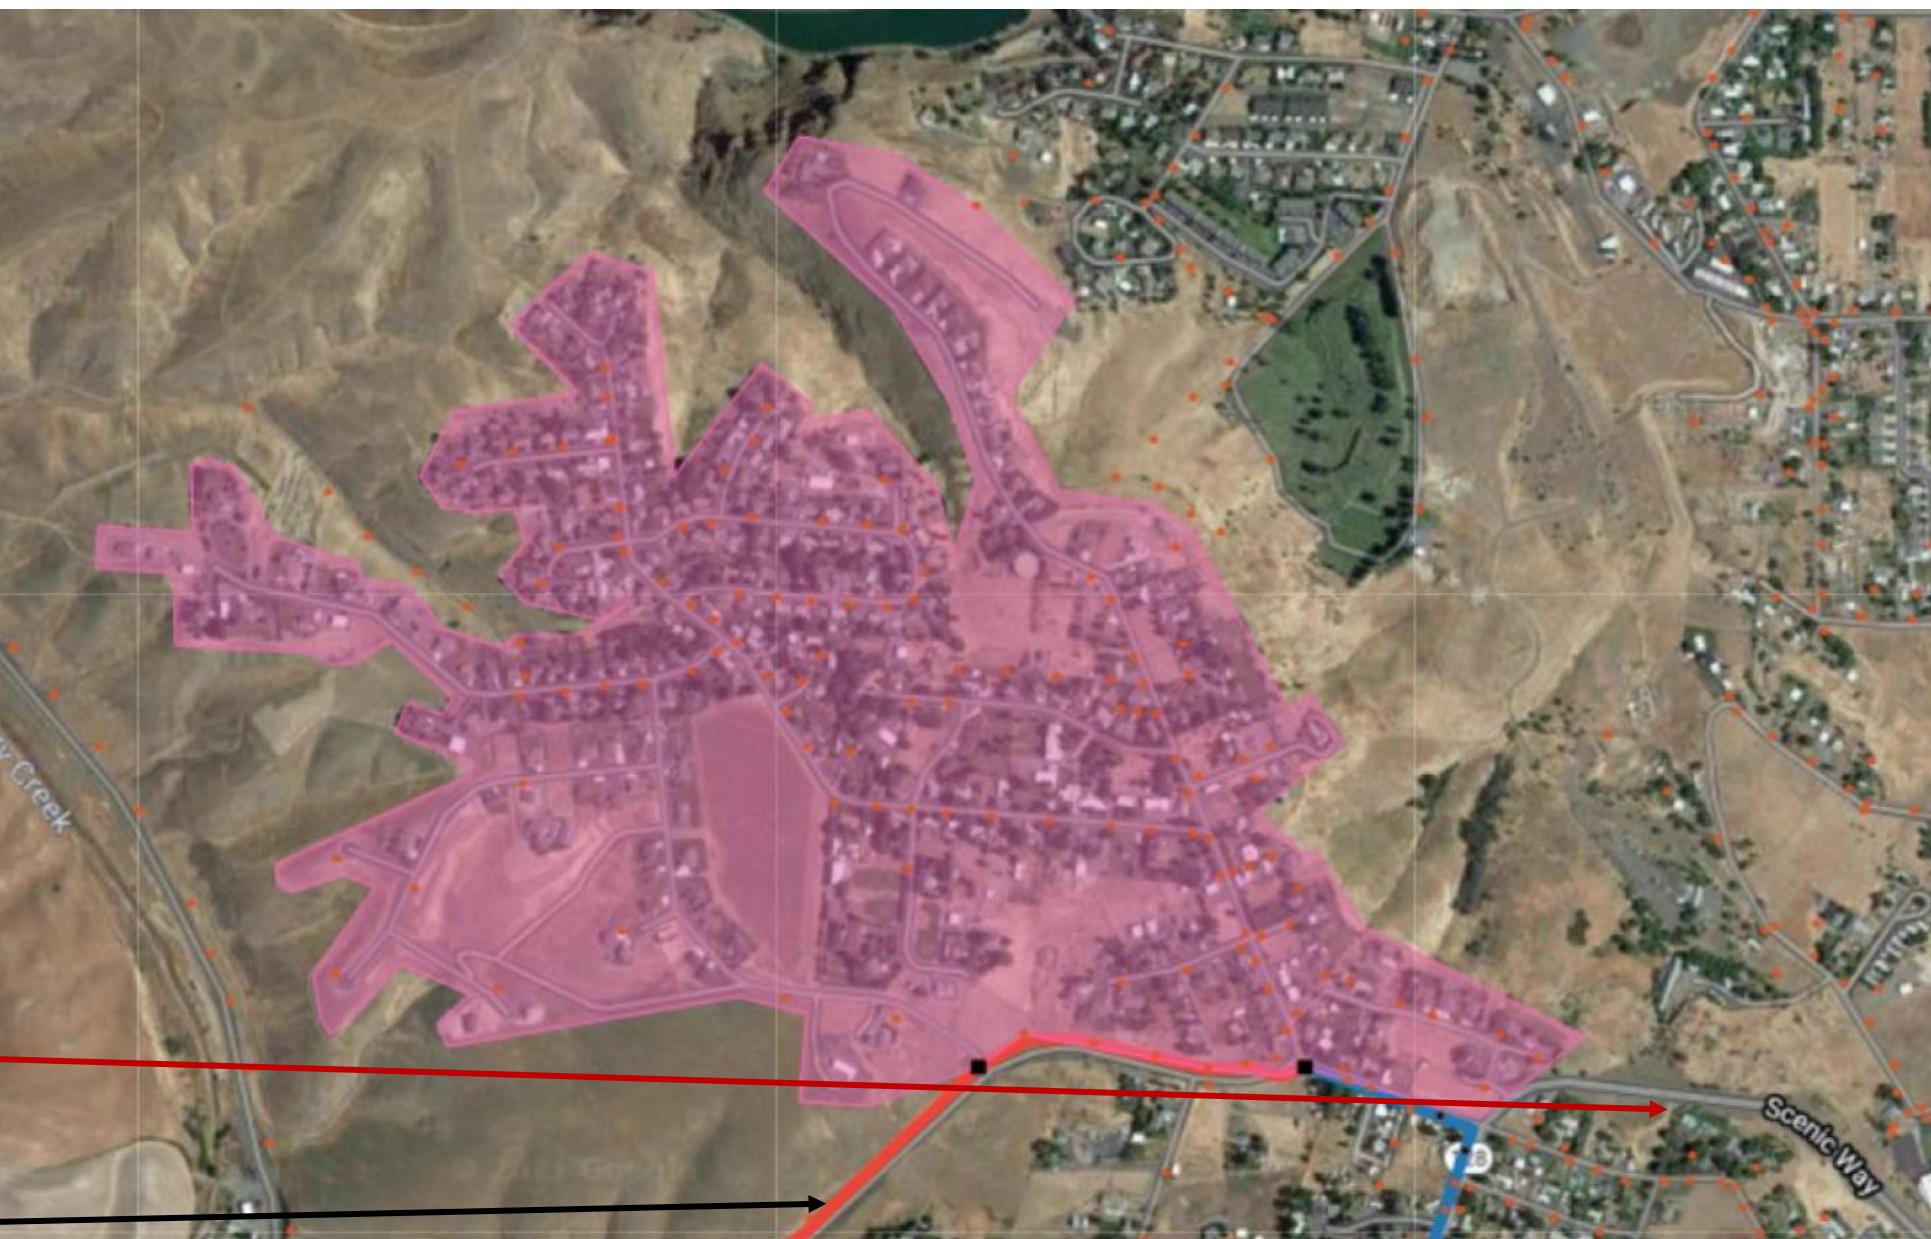

The two incorporated areas in the county are in gray; the project falls within the red area.

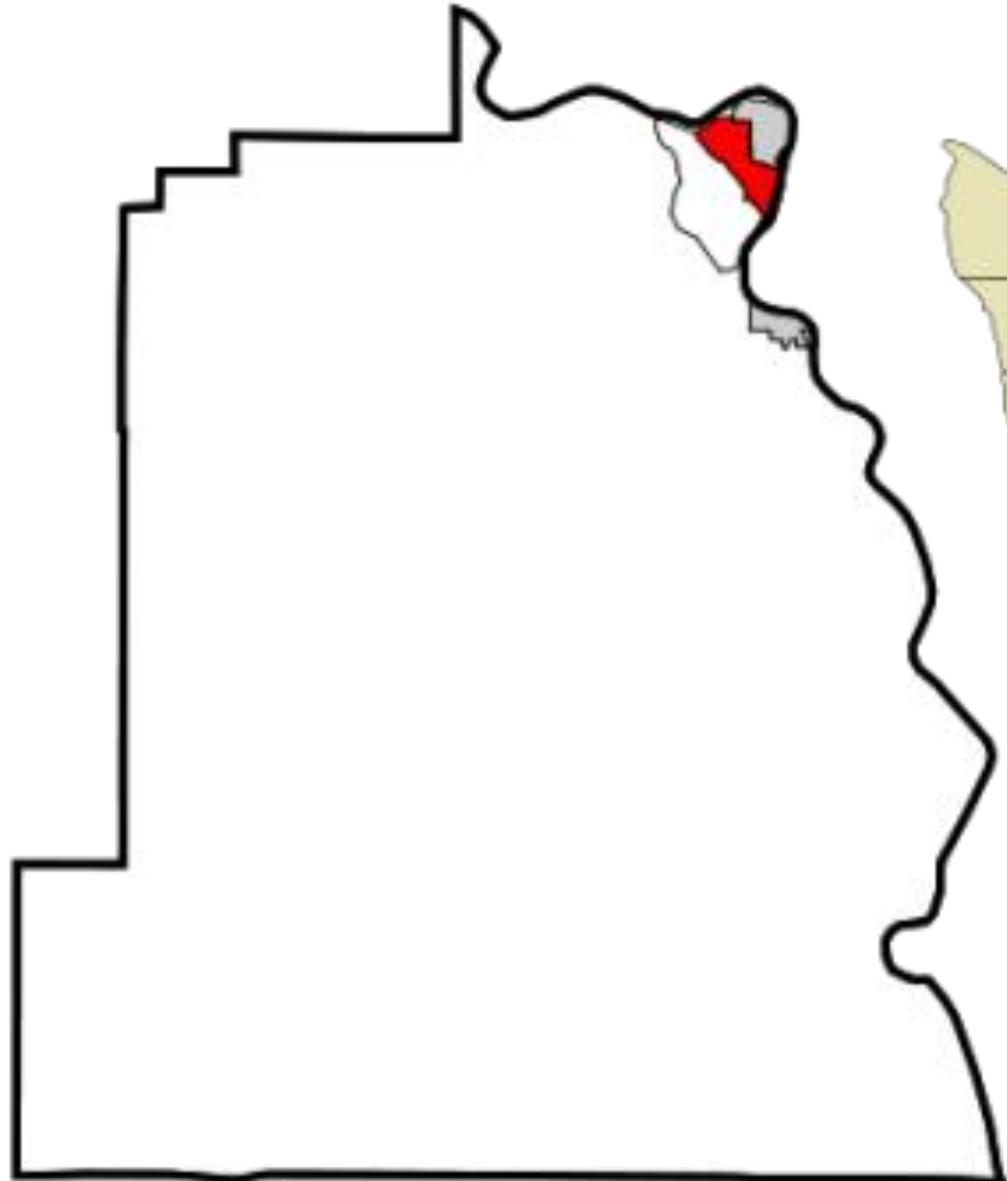

Port of Clarkston is a county-wide jurisdiction and covers all of Asotin County

Attachment N – Geographical Boundaries for Port of Clarkston

PORT OF CLARKSTON
INADVERTENT DISCOVERY OF CULTURAL RESOURCES POLICY

Purpose:

Under state law, Executive Order 0505 (GEO 05-05), the Port of Clarkston has an obligation to protect cultural resources. Establishing policies and procedures during construction work for inadvertent discoveries will provide guidance to contractors, consistent treatment when unknown occasions occur, and assure that appropriate steps are taken when discoveries are made. A companion to this document will be a form titled "Inadvertent Discovery Cultural Resources Procedures."

Definition of INADVERTENT DISCOVERY – This policy shall apply if construction work brings into the open any of the following cultural resources:

- Native American cultural artifacts – flakes, arrowheads, stone tools, bone tools, pottery, etc.
- Historic era artifacts – building foundations, homesteads, shipwrecks, mining camps, etc.
- Human skeletal remains and bone fragments

Process and procedures:

Contractors, when coming across something that may be an artifact or is a bone that may be human in origin, must immediately discontinue all ground-disturbing activity. They should not touch or move the objects and maintain the confidentiality of the site.

If construction leads to the inadvertent discovery of human remains DAHP protocols will be employed, as follows:

- If ground disturbing activities encounter human skeletal remains during the course of construction, then all activity **will** cease that may cause further disturbance to those remains.
- The area of the find will be secured and protected from further disturbance.
- The finding of human skeletal remains **will** be reported to the county medical examiner/coroner **and** local law enforcement in the most expeditious manner possible.
- The remains will not be touched, moved, or further disturbed. The county medical examiner/coroner will assume jurisdiction over the human skeletal remains and make a determination of whether those remains are forensic or non-forensic.
- If the county medical examiner/coroner determines the remains are non-forensic, then they will report that finding to the Department of Archaeology and Historic Preservation (DAHP) who will then take jurisdiction over the remains.
- The DAHP will notify any appropriate cemeteries and all affected tribes of the find.
- The State Physical Anthropologist will make a determination of whether the remains are Indian or Non-Indian and report that finding to any appropriate cemeteries and the affected tribes.
- The DAHP will then handle all consultation with the affected parties as to the future preservation, excavation, and disposition of the remains.

CULTURAL RESOURCES DISCOVERY CHECKLIST FOR CONTRACTORS:

- Stop any ground disturbing activity immediately. This may be a crime scene. When bone fragments or possible Native American artifacts are found, study the objects WITHOUT


disturbing, touching, or moving them. Removing bone fragments, artifacts, and other items from any archaeological site, without proper authorization, is against the law.

- Contact Port of Clarkston staff immediately at 509-758-5272. The Port will then follow its procedures, listed below.
- Contact your direct supervisor & the project manager.
- Secure the area.
- Do not draw attention to the area with any obvious flagging or markers.** Maintain confidentiality concerning the discovery of the cultural resource, and do not discuss with anyone other than the contact people listed above.
- If you are a supervisor, you should obtain guidance from Port of Clarkston staff and the project archaeologist, if so instructed. This protects the artifacts and sites, and limits the Port's liability and your personal liability.

As of the writing of this policy, key contacts for appropriate jurisdictions are as follows:

- Port of Clarkston (Wanda Keefer, Executive Director, 509-758-5272)
- Nez Perce Tribe Cultural Resource Program (Pat Baird, 208-621-3851),
- Confederated Tribes of the Umatilla Indian Reservation (Catherine Dickson and Carey Miller, 541-429-7230),
- Colville Confederated Tribes (Guy Moura, 509-634-2695), and/or
- Washington Department of Archaeology and Historic Preservation (DAHP, 360-586-3065)

Policy adopted December 10, 2015 at a regular meeting of the Commission for the Port of Clarkston.

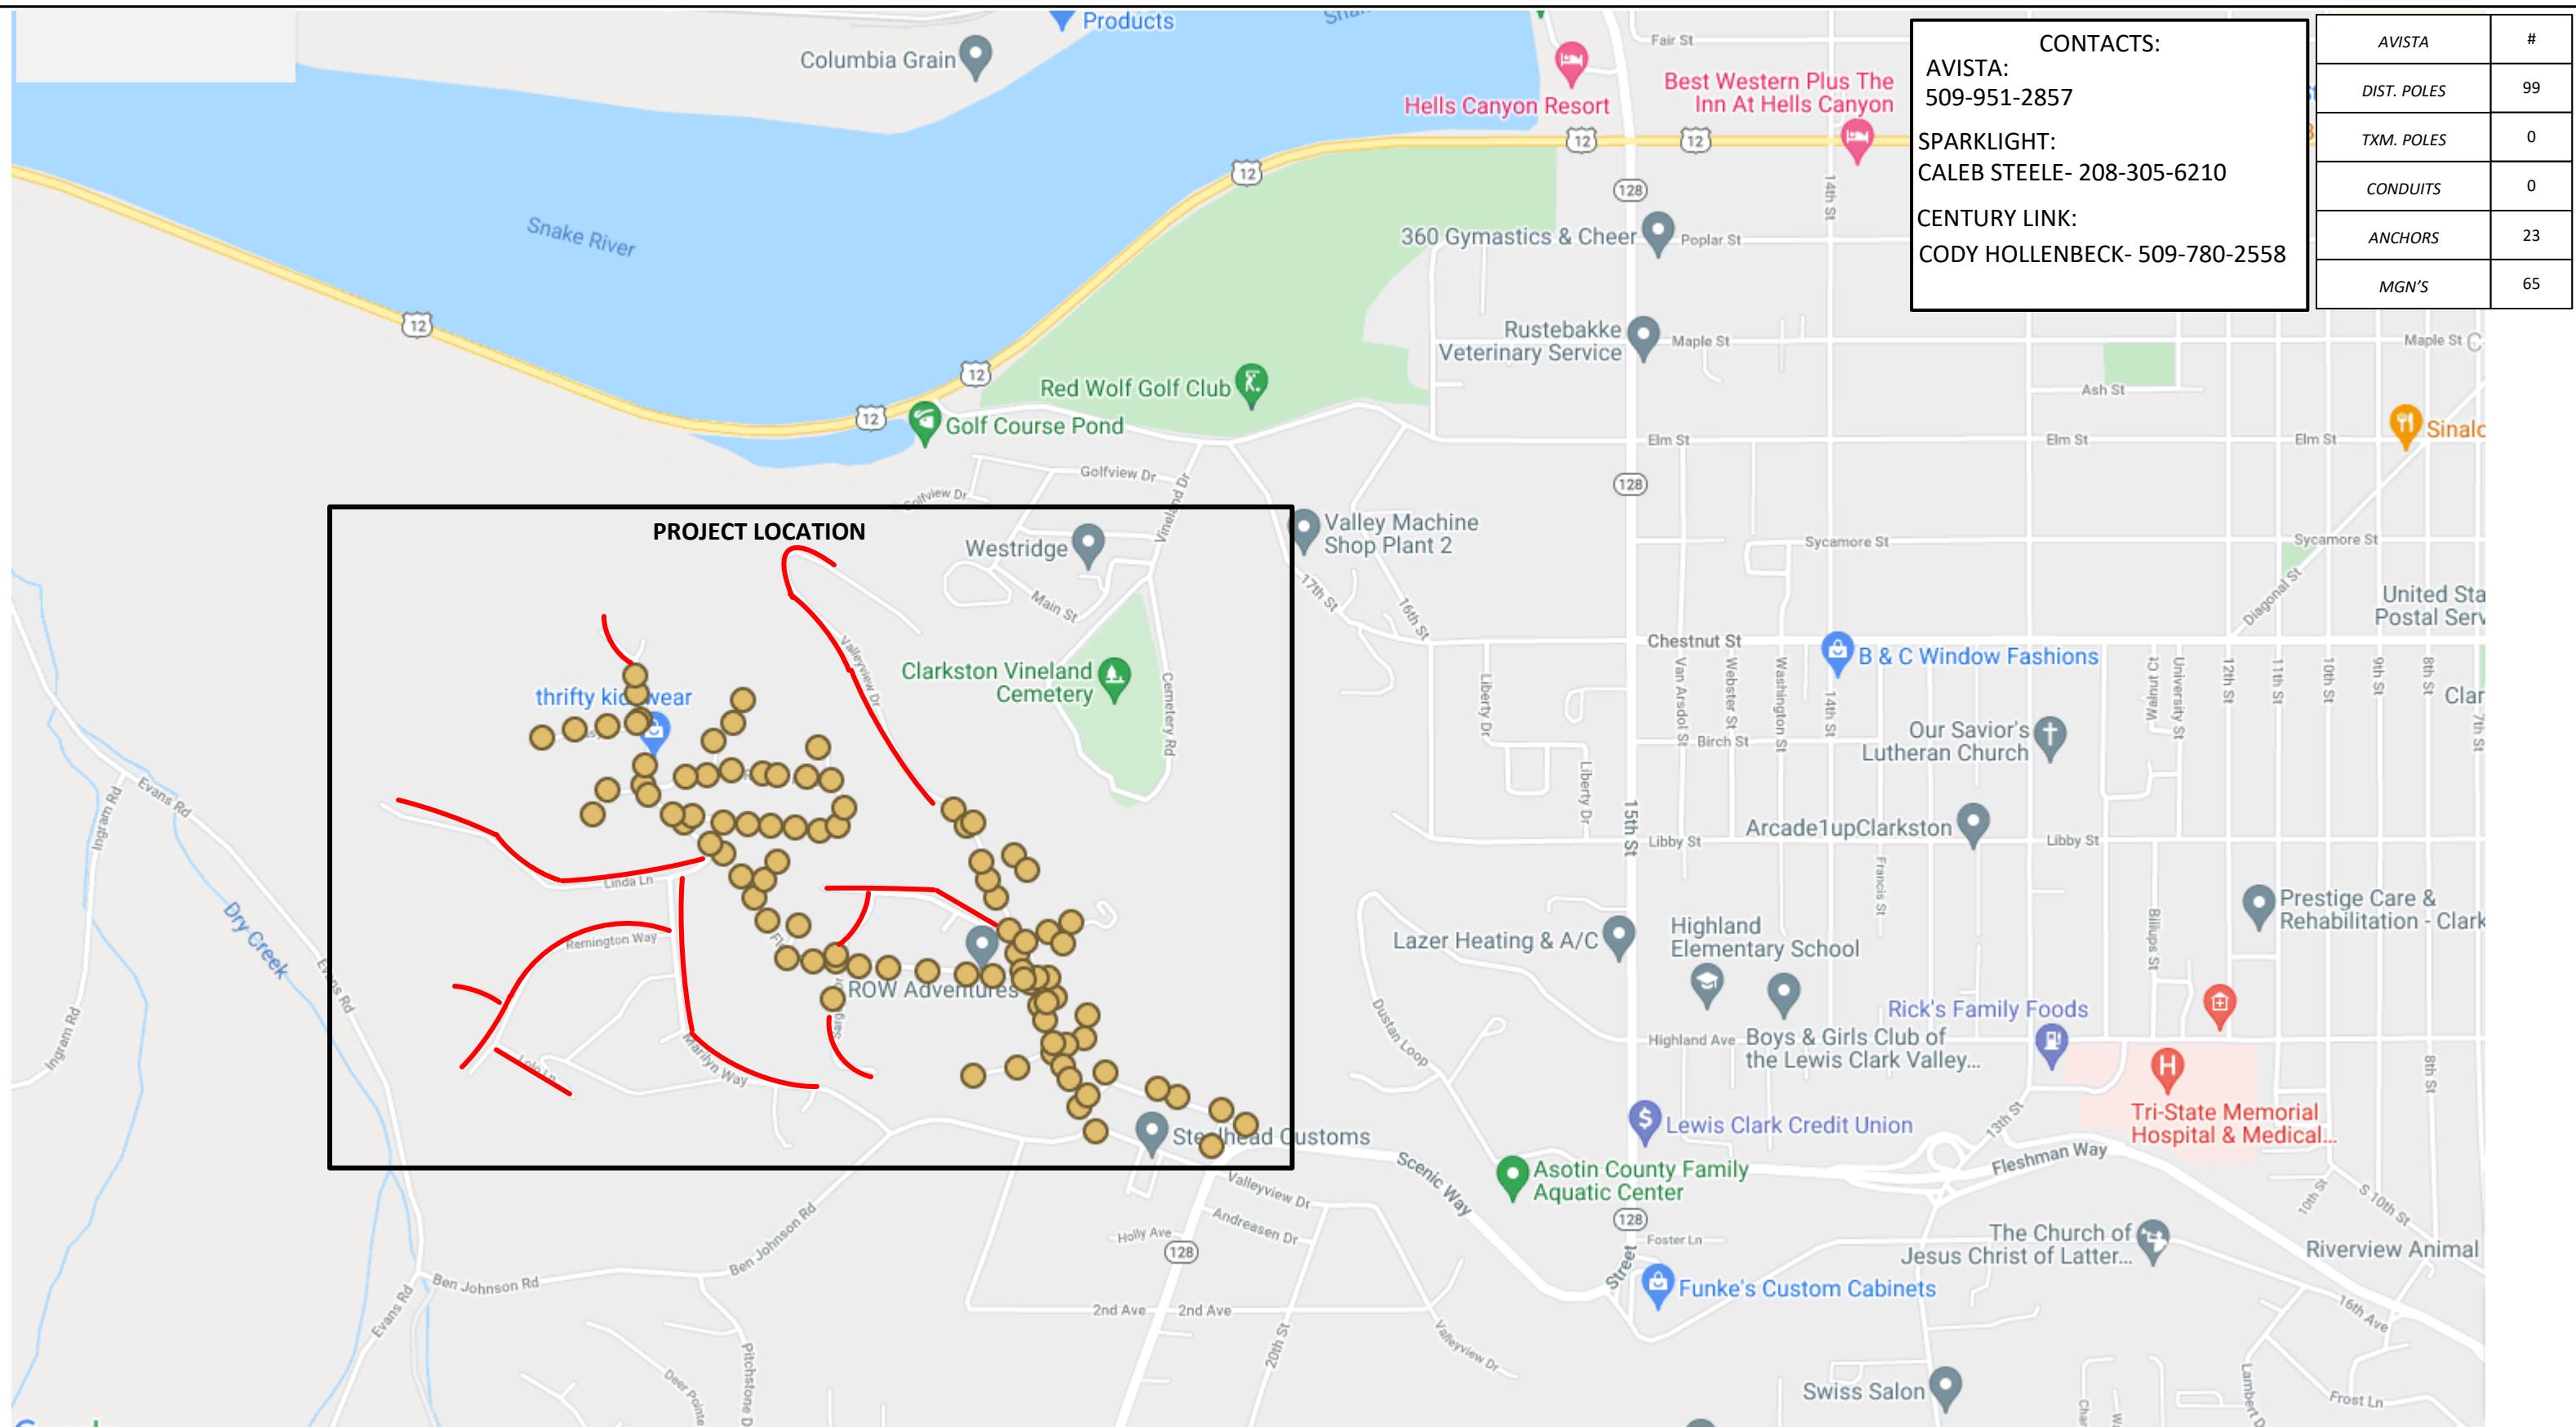

Drawing Name:Port of Clarkston	Drawn By:Ron Glessner 10-2021			
	CLARKSTON HEIGHTS FTTH			
	SIZE	FSCM NO	DWG NO	REV
	SCALE		SHEET 1	

REV.	REVISED	01-18-22	RG
REV.	REVISED	04-27-22	RG
REV.	DESCRIPTION	DATE	BY
REV.	DESCRIPTION	DATE	BY
REV.	DESCRIPTION	DATE	BY

Contact Information
 Port of Clarkston
 Wanda Keefer
 509-758-5272
 Outside Plant Maintenance, llc
 Ron Glessner 208-661-5648

State:WA
 County:Asotin
 City:Clarkston
 Section:
 Township:
 Range:
 Legal:



GENERAL CONSTRUCTION NOTES

CONTRACTOR IS RESPONSIBLE FOR ALL PERMITS EXCEPT STATE HWY., RAILROAD OR WATER CROSSINGS

RESTORATION OF ALL RIGHT OF WAY GROUND WILL BE RESTORED TO ORIGINAL CONDITION OR BETTER

CONTRACTOR IS RESPONSIBLE FOR CALLING LOCATES AND IS RESPONSIBLE FOR REPAIR AND RESTORATION OF DAMAGED UTILITIES.

CONTRACTOR NOTIFY HOME AND OR BUSINESS OWNER 24 HOURS PRIOR TO PERFORMING WORK ON PRIVATE PROPERTY

FOLLOW ALL NESC CONSTRUCTION GUIDELINES

TRIM TREES TO ENSURE WIDE PATHWAY FOR ALL COMMUNICATION CABLES

CLEAN UP AND REMOVE ALL TREE TRIMMING DEBRIS

CONTRACTOR MUST DOUBLE LASH ALL FEEDER CABLES TO MESSENGER CABLE.



CONTRACTOR WILL HAVE ON SITE THE APPROVED DRAWINGS FROM THE UTILITY AND OR STATE COUNTY CITY RAIL ROAD.

IT IS THE RESPONSIBILITY OF THE CONTRACTOR TO PROVIDE ADEQUATE TRAFFIC CONTROL TO ENSURE TRAFFIC SAFETY DURING CONSTRUCTION ACTIVITIES. THE CONTRACTOR SHALL SUBMIT A TRAFFIC CONTROL PLAN. ALL TRAFFIC CONTROL DEVICES SHALL CONFORM TO THE MANUAL ON UNIFORM TRAFFIC CONTROL DEVICES OR AS MODIFIED BY THE TRAFFIC ENGINEER. ALL WORK REQUIRING LANE CLOSURES MUST BE PRE-APPROVED. FIRE , PEDESTRIAN , AND VEHICULAR ACCESS MUST BE MAINTAINED IN ACCORDANCE WITH ADA REQUIREMENTS DURING ANY SIDEWALK CLOSURES. IF THE TEMPORARY TRAFFIC CONTROLS INVOLVE COUNTY OR CITY ROADS , CONTRACTOR SHALL CONTACT THE APPROPRIATE PUBLIC WORKS DEPARTMENT.

CONTRACTOR WILL PROVIDE ALL AERIAL HARDWARE , MESSENGER CABLE , DOWN GUYS , ANCHORS AND STAND OFF BRACKETS.


PORT OF CLARKSTON (POC) WILL PROVIDE FIBER OPTIC CABLE SPLICE CASES , MULTI PORTS , DROP CABLES , CONDUIT , HANHOLES . AFRIAL MARKERS AND ROUTE MARKERS.

FIBER CONSTRUCTION	
8311'	144 STRAND F.O.CABLE
6767'	96 STRAND F.O.CABLE
7875'	48 STRAND F.O. CABLE
9125'	24 STRAND F.O. CABLE
15638	5/16" MESSENGER CABLE
17075'	1.25" HDPE (3) CONDUIT
8	30X48X36 TIER 22 HH
20	17X30X24 TIER 22 HH
63	16X20X24 TIER 22 HH
6	Splice Case D
29	Splice Case B
18	12 PORT MULTI TAP
5	8 PORT MULTI TAP
43915'	BULK DROP CABLE

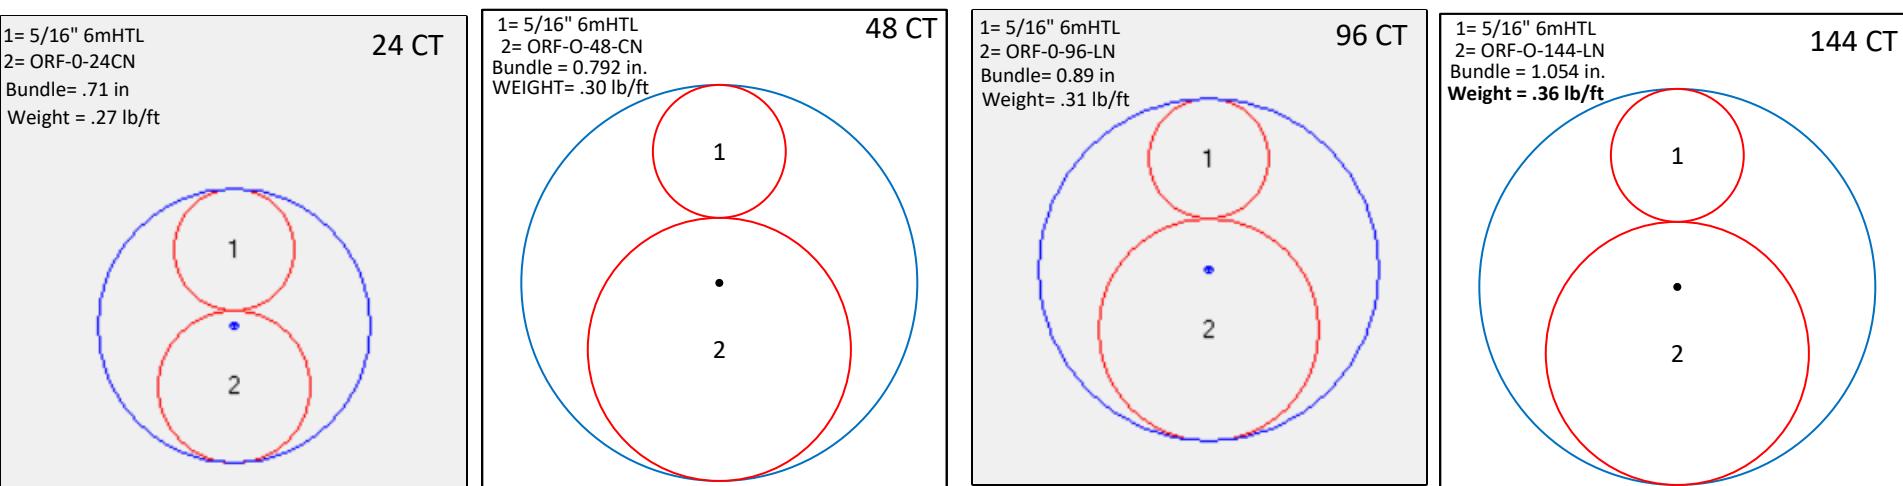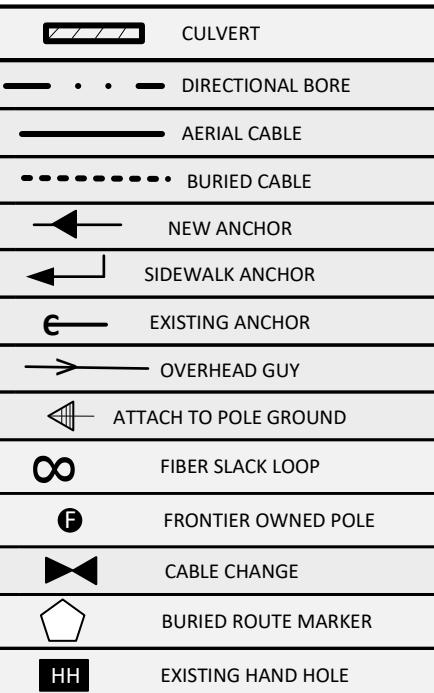

Drawing Name:Port of Whitman	Drawn By:Ron Glessner 10-2021					Contact Information Port of Clarkston Wanda Keefer 509-758-5272 Outside Plant Maintenance, llc Ron Glessner 208-661-5648	State:WA County: Asotin City: Clarkston
	CLARKSTON HEIGHTS FTTH						
	SIZE	FSCM NO	DWG NO		REV		
	SCALE		SHEET 2				



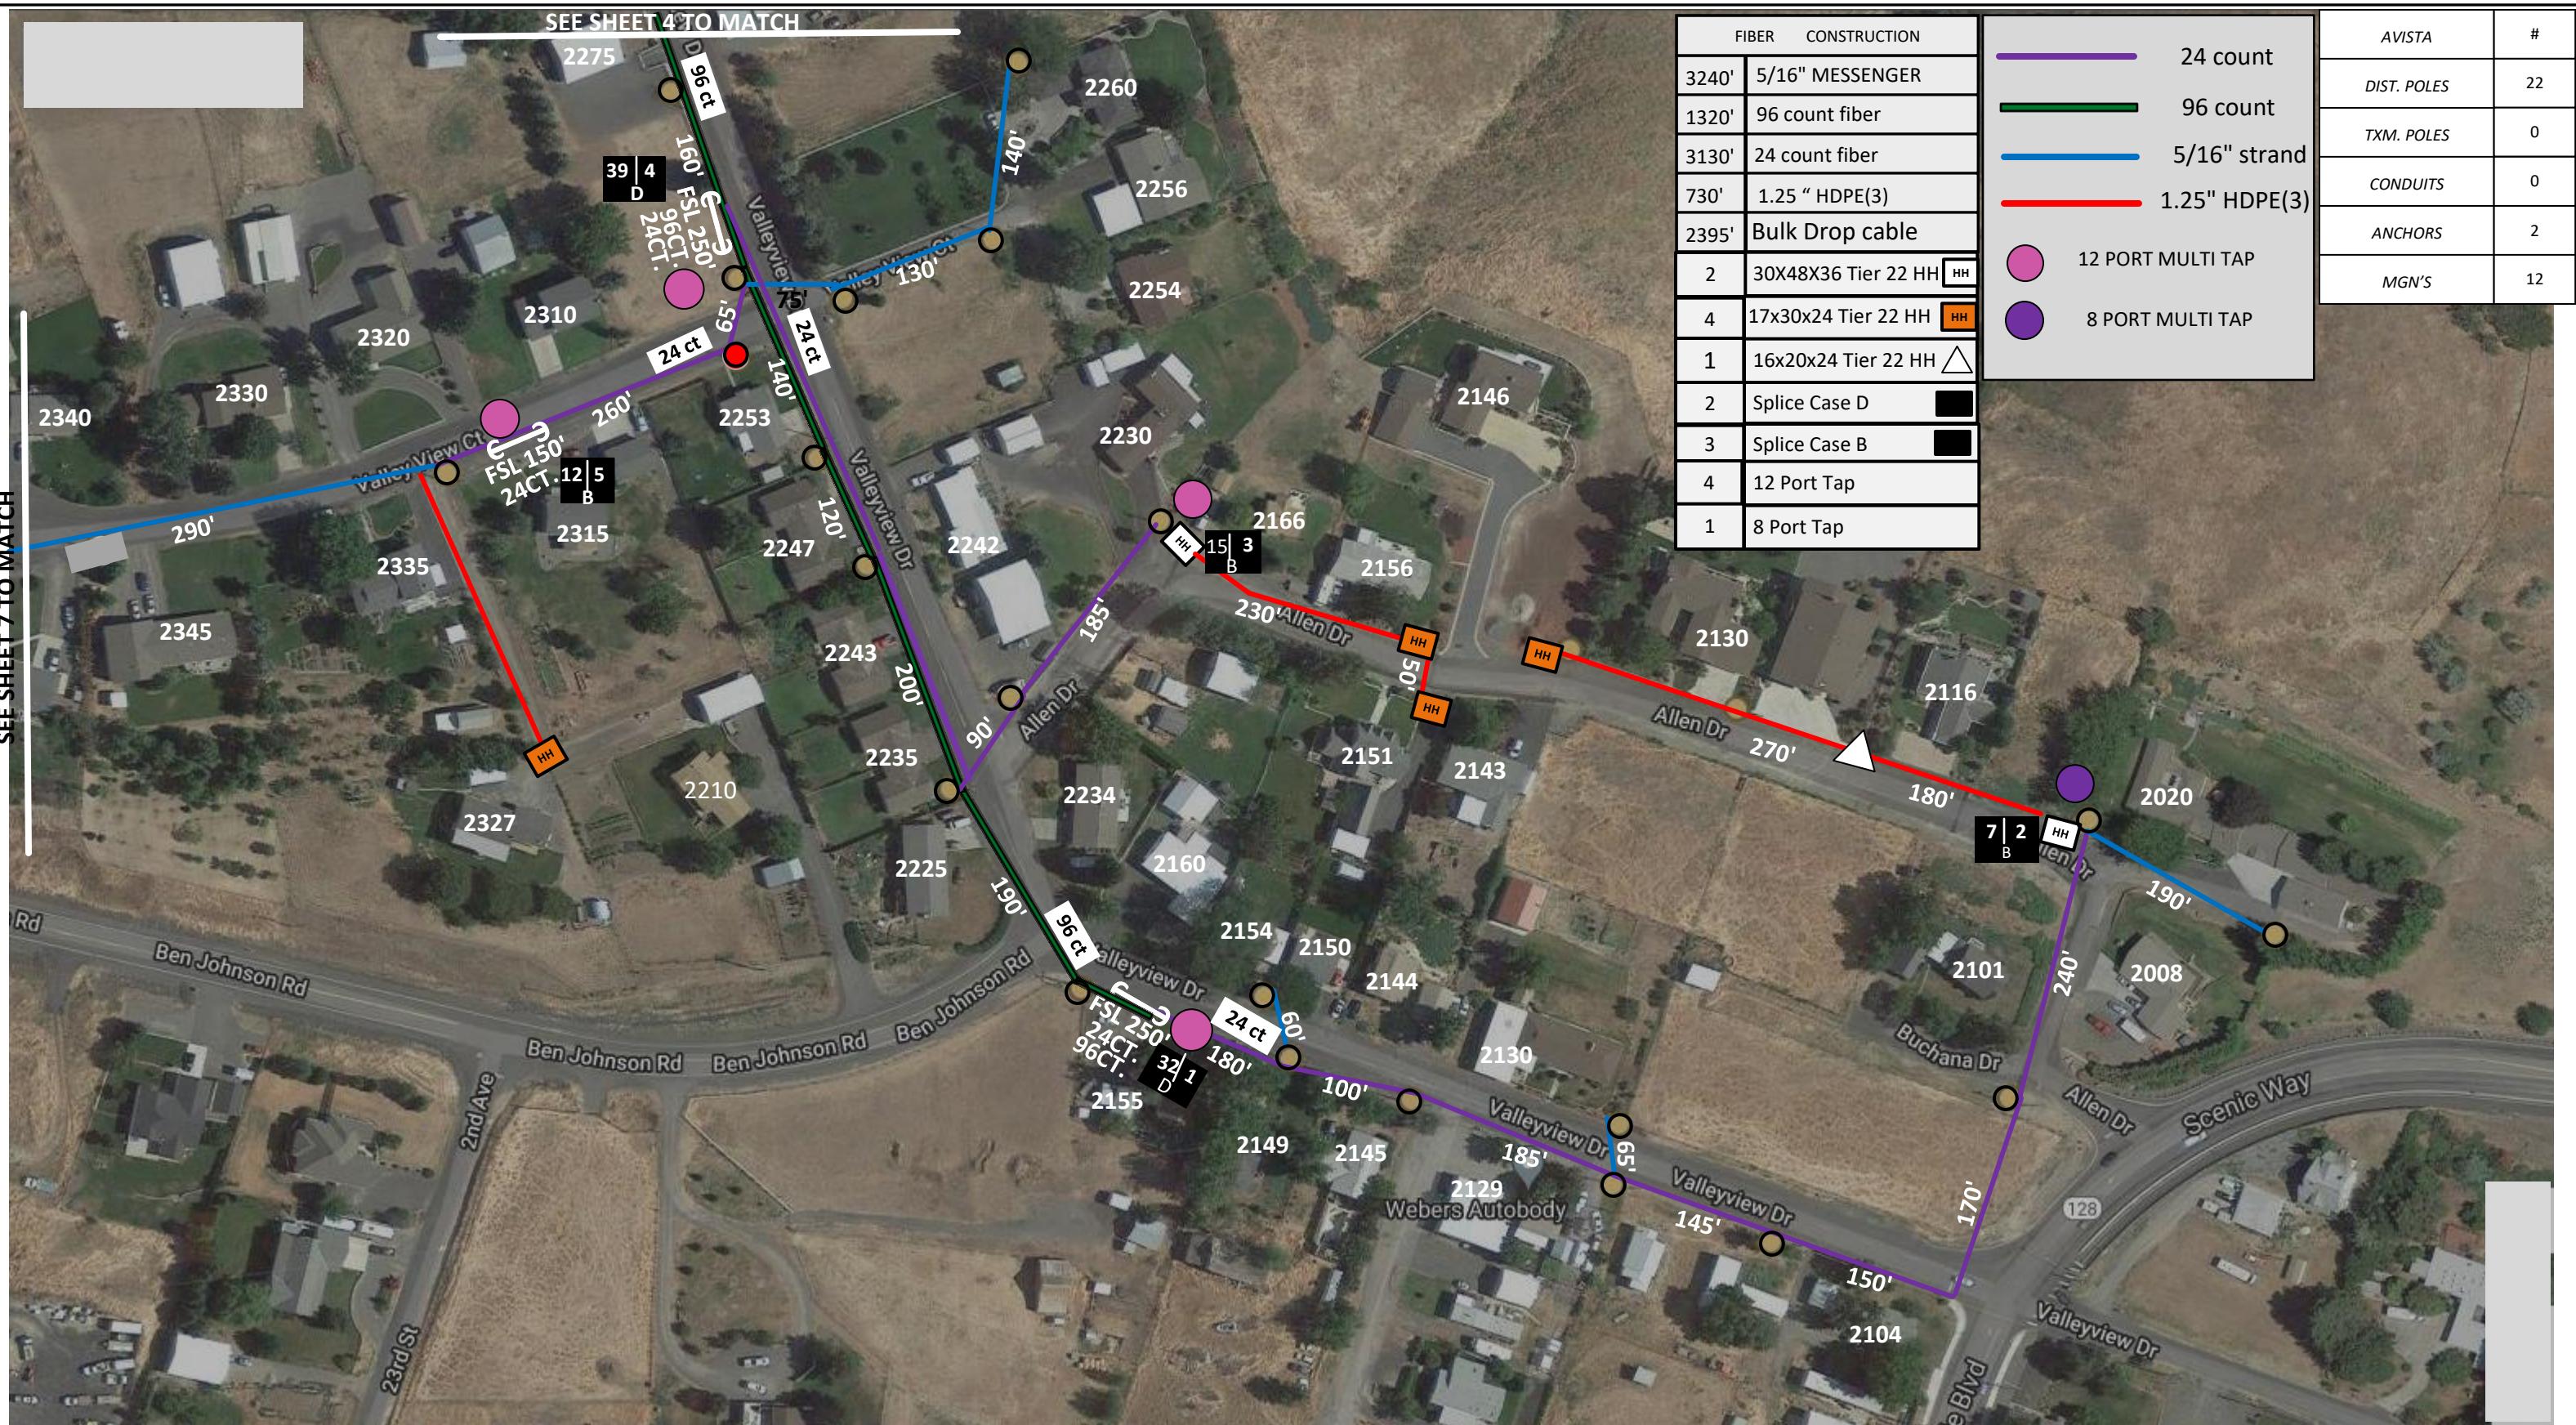


Drawing Name:Port of Clarkston	Drawn By:Ron Glessner 10-2021
CLARKSTON HEIGHTS FTTH	
	SIZE FSCM NO DWG NO
	SCALE SHEET 3

	REV.	REVISED	01-18-22	RG	Contact Information
	REV.	REVISED	04-27-22	RG	Port of Clarkston Wanda Keefer 509-758-5272
	REV.	DESCRIPTION	DATE	BY	Outside Plant Maintenance, I
REV	REV.	DESCRIPTION	DATE	BY	Ron Glessner 208-661-5648
	REV.	DESCRIPTION	DATE	BY	

	State:WA County:Asotin City:Clarkston
C	Section: Township: Range: Legal:



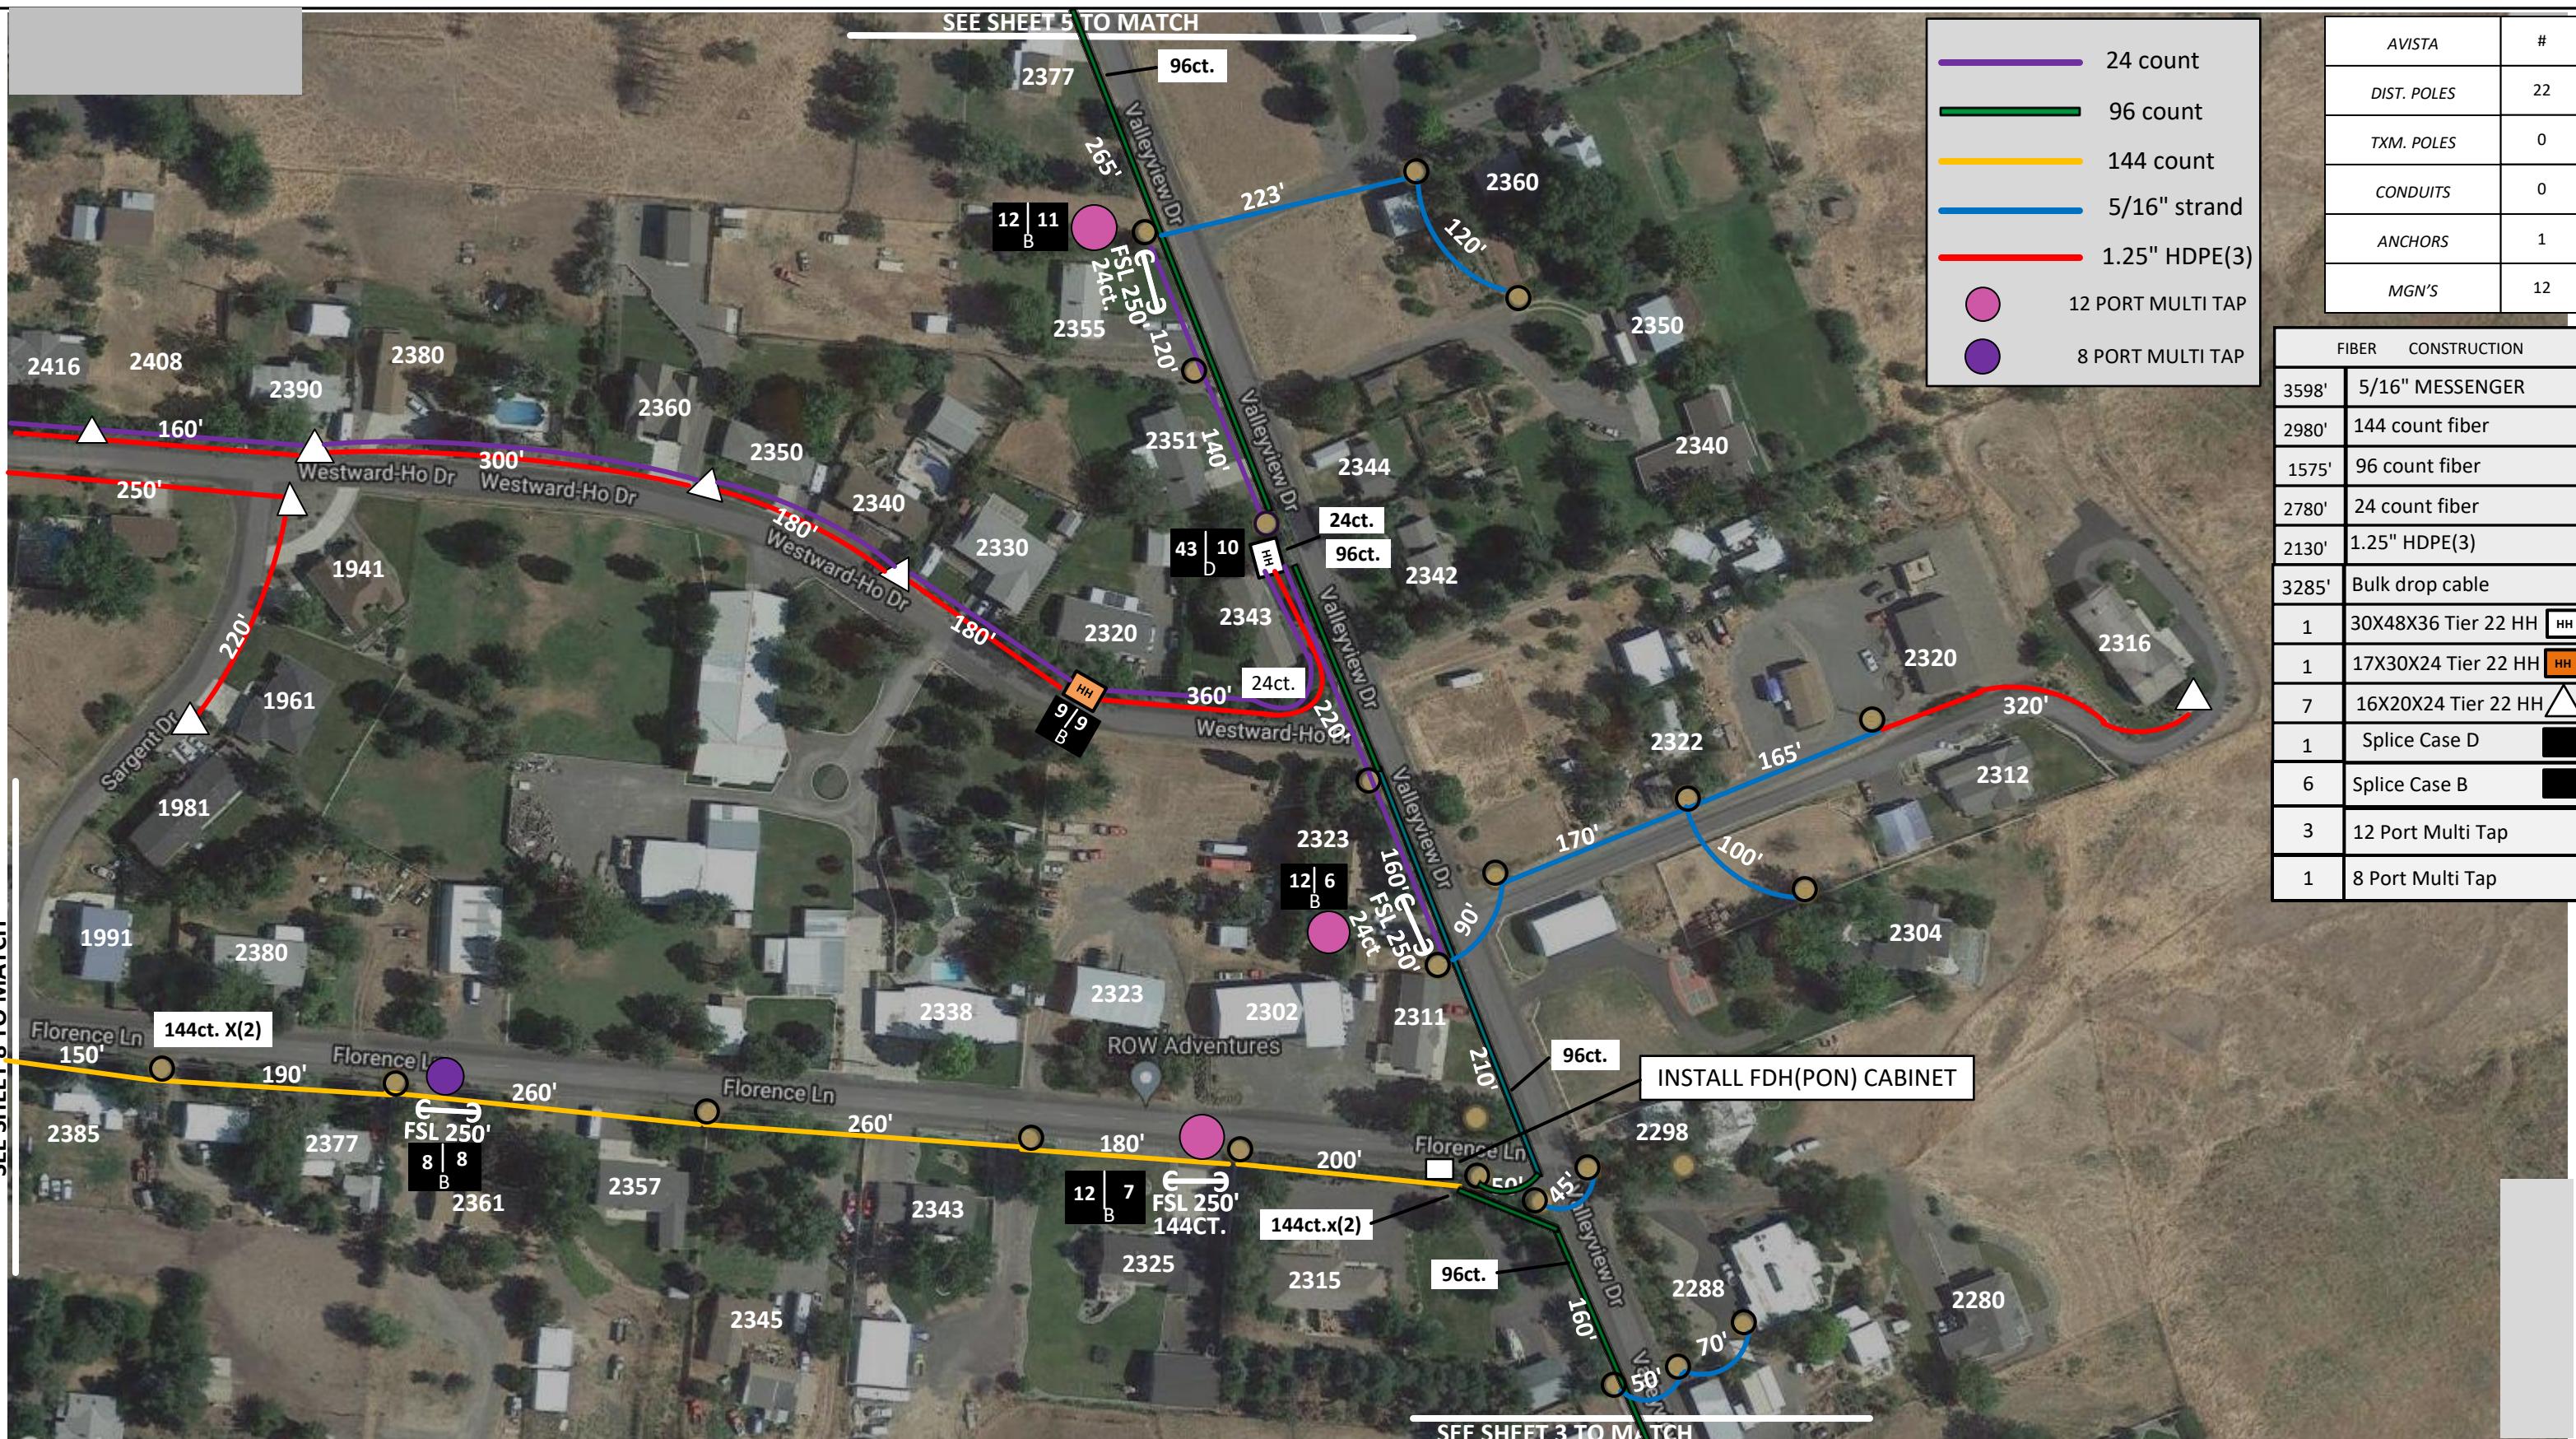

Drawing Name:Port of Clarkston	Drawn By:Ron Glessner 10-2021			
	CLARKSTON HEIGHTS FTTH			
SIZE FSCM NO DWG NO REV				
SCALE				SHEET 4


REV.	REVISED	01-18-22	RG
REV.	REVISED	04-27-22	RG
REV.	DESCRIPTION	DATE	BY
REV.	DESCRIPTION	DATE	BY
REV.	DESCRIPTION	DATE	BY

Port of Clarkston
Wanda Keefer
509-758-5272
Outside Plant Maintenance, llc
Ron Glessner 208-661-5648

State:WA County:Asotin City:Clarkston
Section: Township: Range: Legal:



SEE SHEET 6 TO MATCH

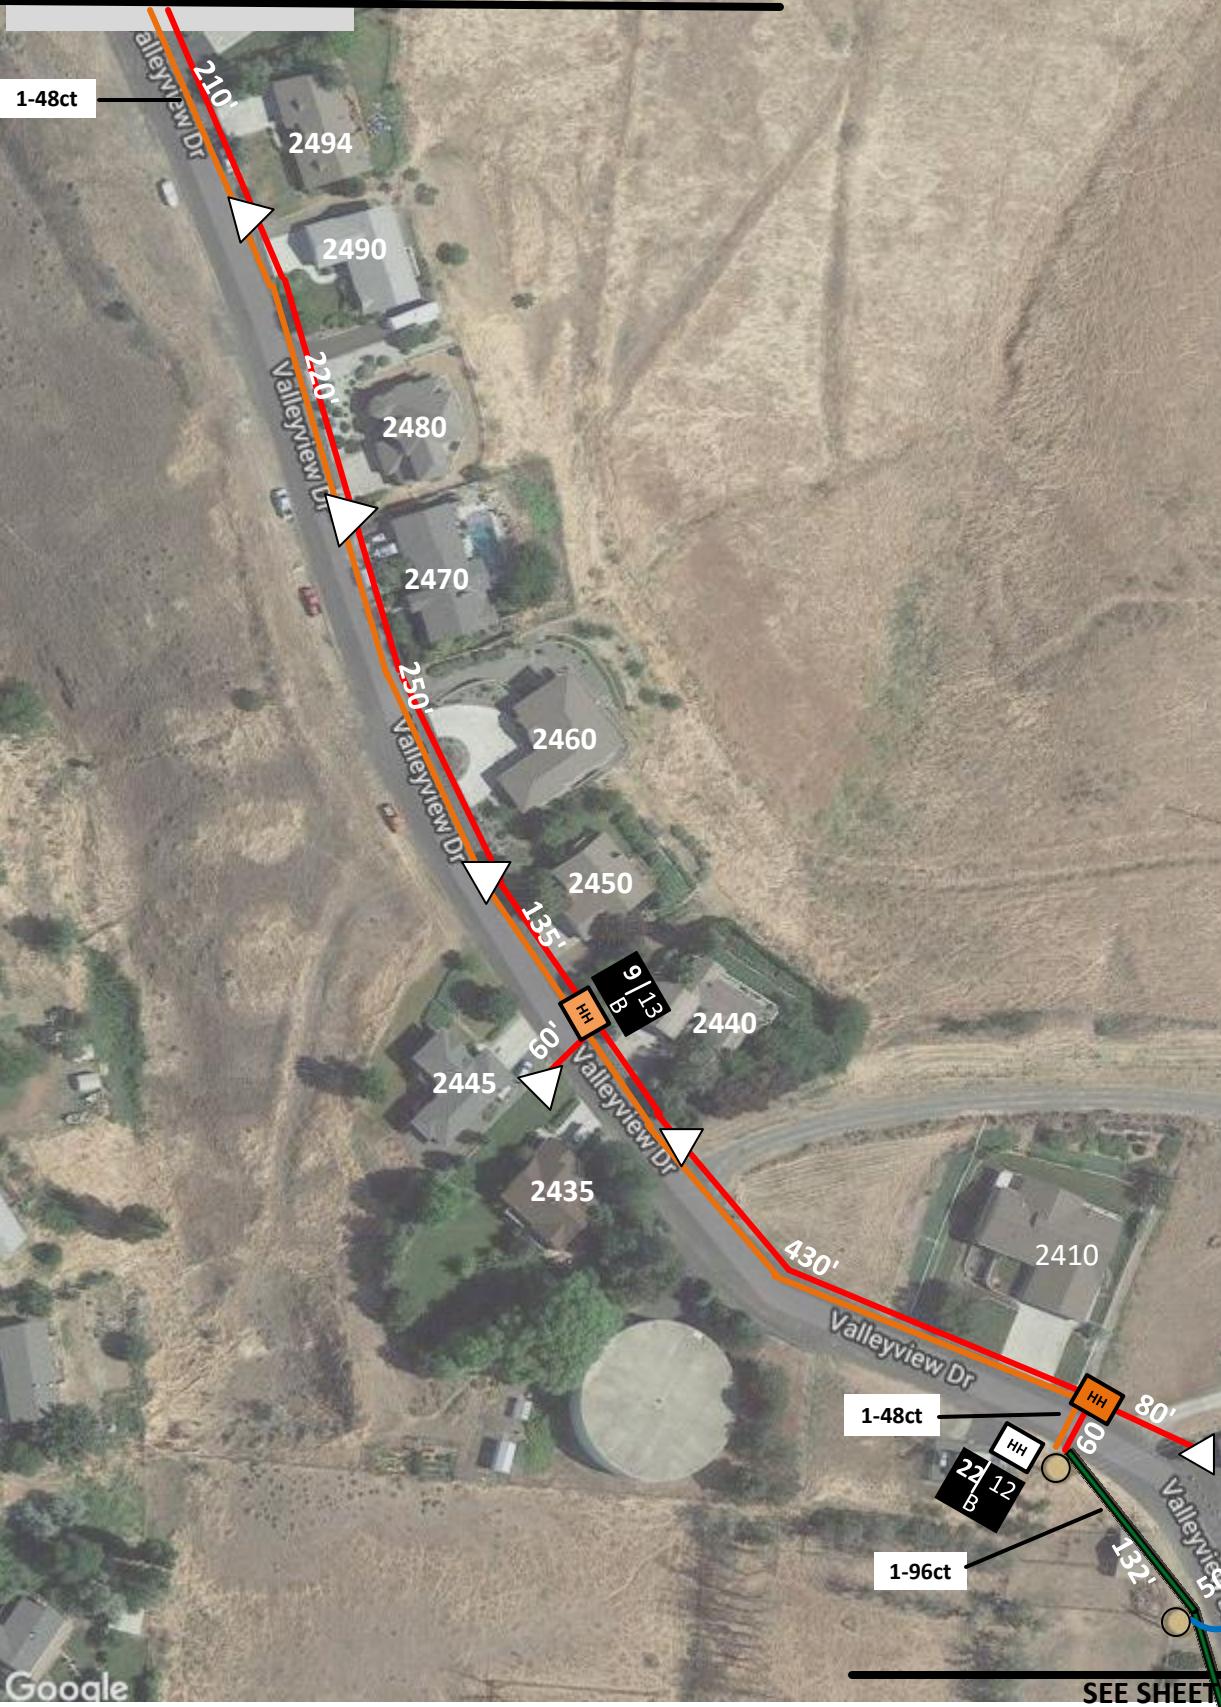

SEE SHEET 4 TO MATCH

FIBER	CONSTRUCTION	
182"	5/16" MESSENGER	48 count
282'	96 count fiber	96 count
1555'	48 count fiber	5/16" strand
1445'	1.25" HDPE (3)	1.25" HDPE(3)
6655'	Bulk Drop cable	
1	30x48x36 Tier 22 HH	AVISTA
2	17X30X24 Tier 22 HH	DIST. POLES
6	16X20X24 Tier 22 HH	TXM. POLES
2	Splice case B	CONDUITS
		ANCHORS
		MGN'S

Contact Information	State:WA County:Asotin City:Clarkston
Port of Clarkston Wanda Keefer 509-758-5272	Section: Township: Range: Legal:



Drawing Name:Port of Clarkston


Drawn By:Ron Glessner 10-2021

CLARKSTON HEIGHTS FTTH

SIZE	FSCM NO	DWG NO	REV
SCALE			SHEET 5

REV.	REVISED	01-18-22	RG
REV.	REVISED	04-27-22	RG
REV.	DESCRIPTION	DATE	BY
REV.	DESCRIPTION	DATE	BY
REV.	DESCRIPTION	DATE	BY



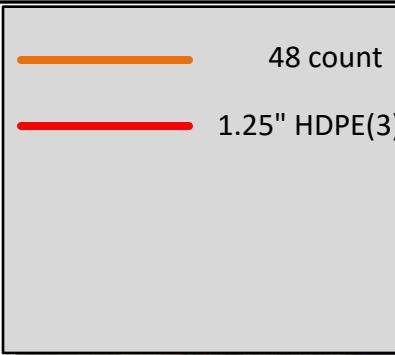


FIBER	CONSTRUCTION
1175'	1.25" HDPE (3)
1275'	48 count fiber
3830'	Bulk Drop cable
2	17X30X24 Tier 22 HH
3	16X20X24 Tier 22 HH
2	Splice Case B



Drawing Name:Port of Clarkston	Drawn By:Ron Glessner 10-2021				REV.	REVISED	01-18-22 RG	Contact Information	State:WA County:Asotin City:Clarkston
	CLARKSTON HEIGHTS FTTH								
	SIZE	FSCM NO	DWG NO	REV	REV.	REVISED	04-27-22 RG	Port of Clarkston Wanda Keefer 509-758-5272	Section: Township: Range: Legal:
					REV.	DESCRIPTION	DATE BY	Outside Plant Maintenance,llc	
					REV.	DESCRIPTION	DATE BY	Ron Glessner 208-661-5648	
	SCALE			SHEET 6	REV.	DESCRIPTION	DATE BY		




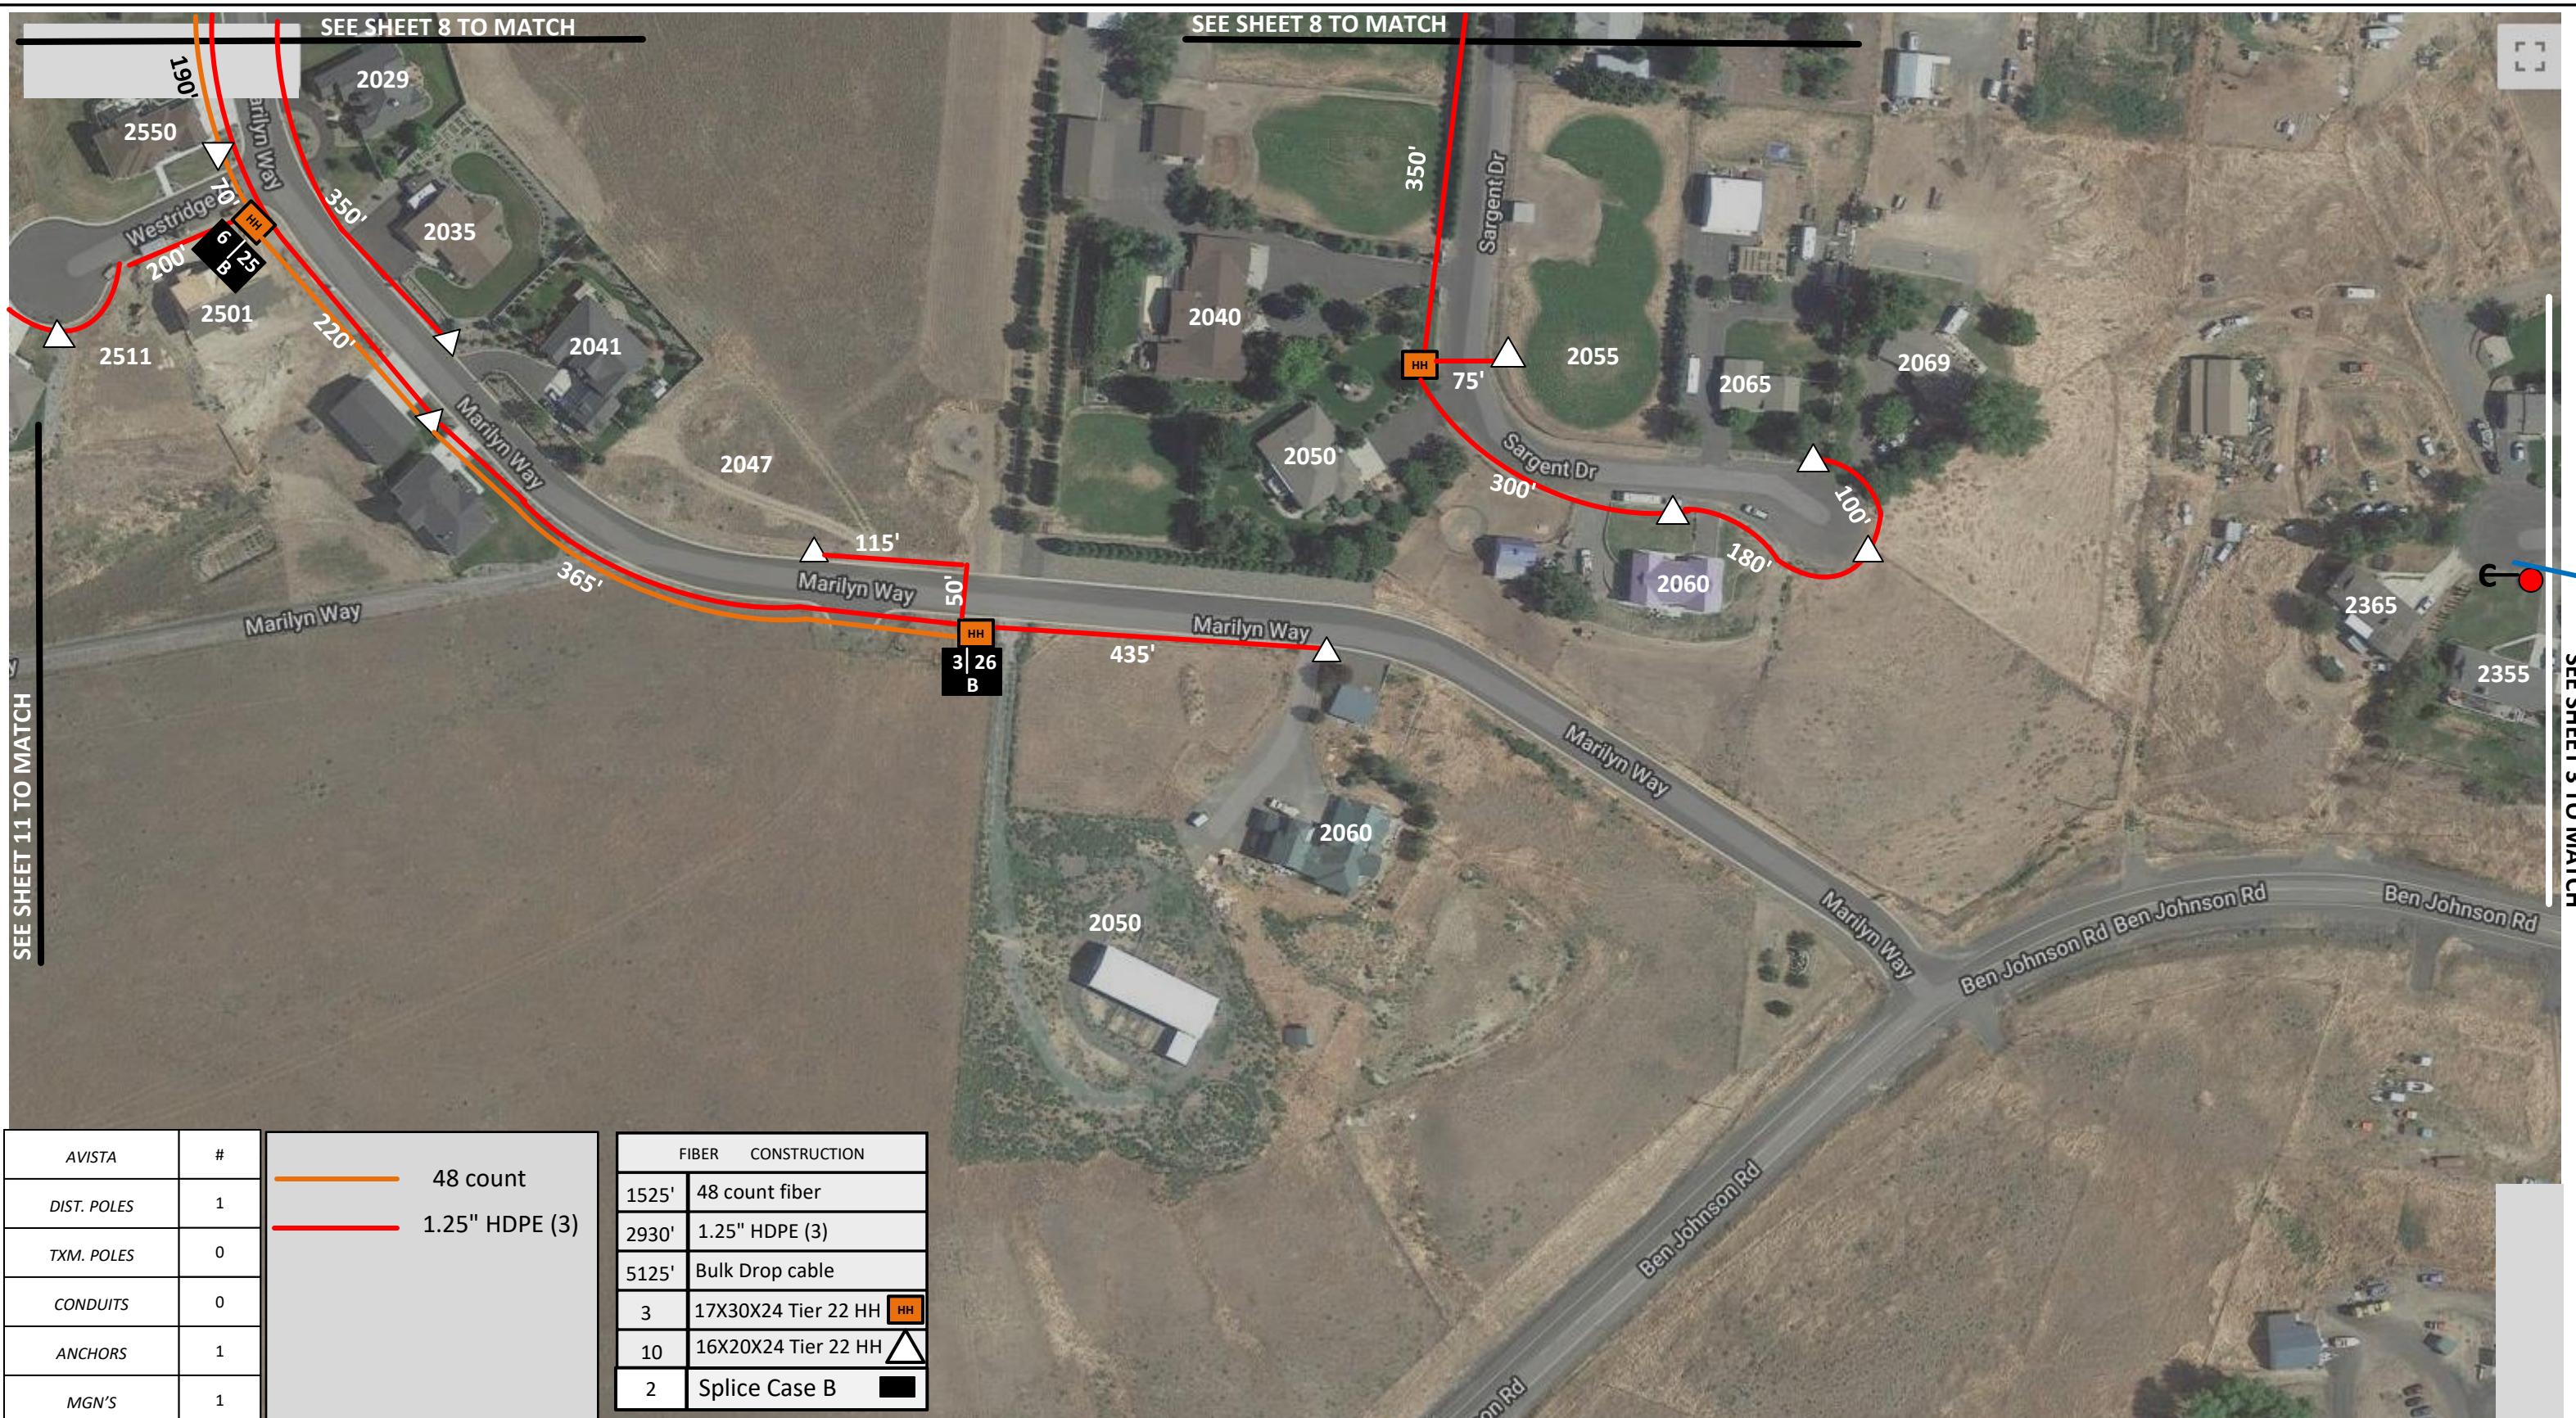

Drawing Name: Port of Clarkston	Drawn By: Ron Glessner 10-2021				Contact Information	
	CLARKSTON HEIGHTS FTTH					
SIZE	FSCM NO	DWG NO	REV.	REVISED	01-18-22	RG
SCALE				REVISED	04-27-22	RG
				DESCRIPTION	DATE	BY
				DESCRIPTION	DATE	BY
				DESCRIPTION	DATE	BY

SEE SHEET 9 TO MATCH


SEE SHEET 12 TO MATCH

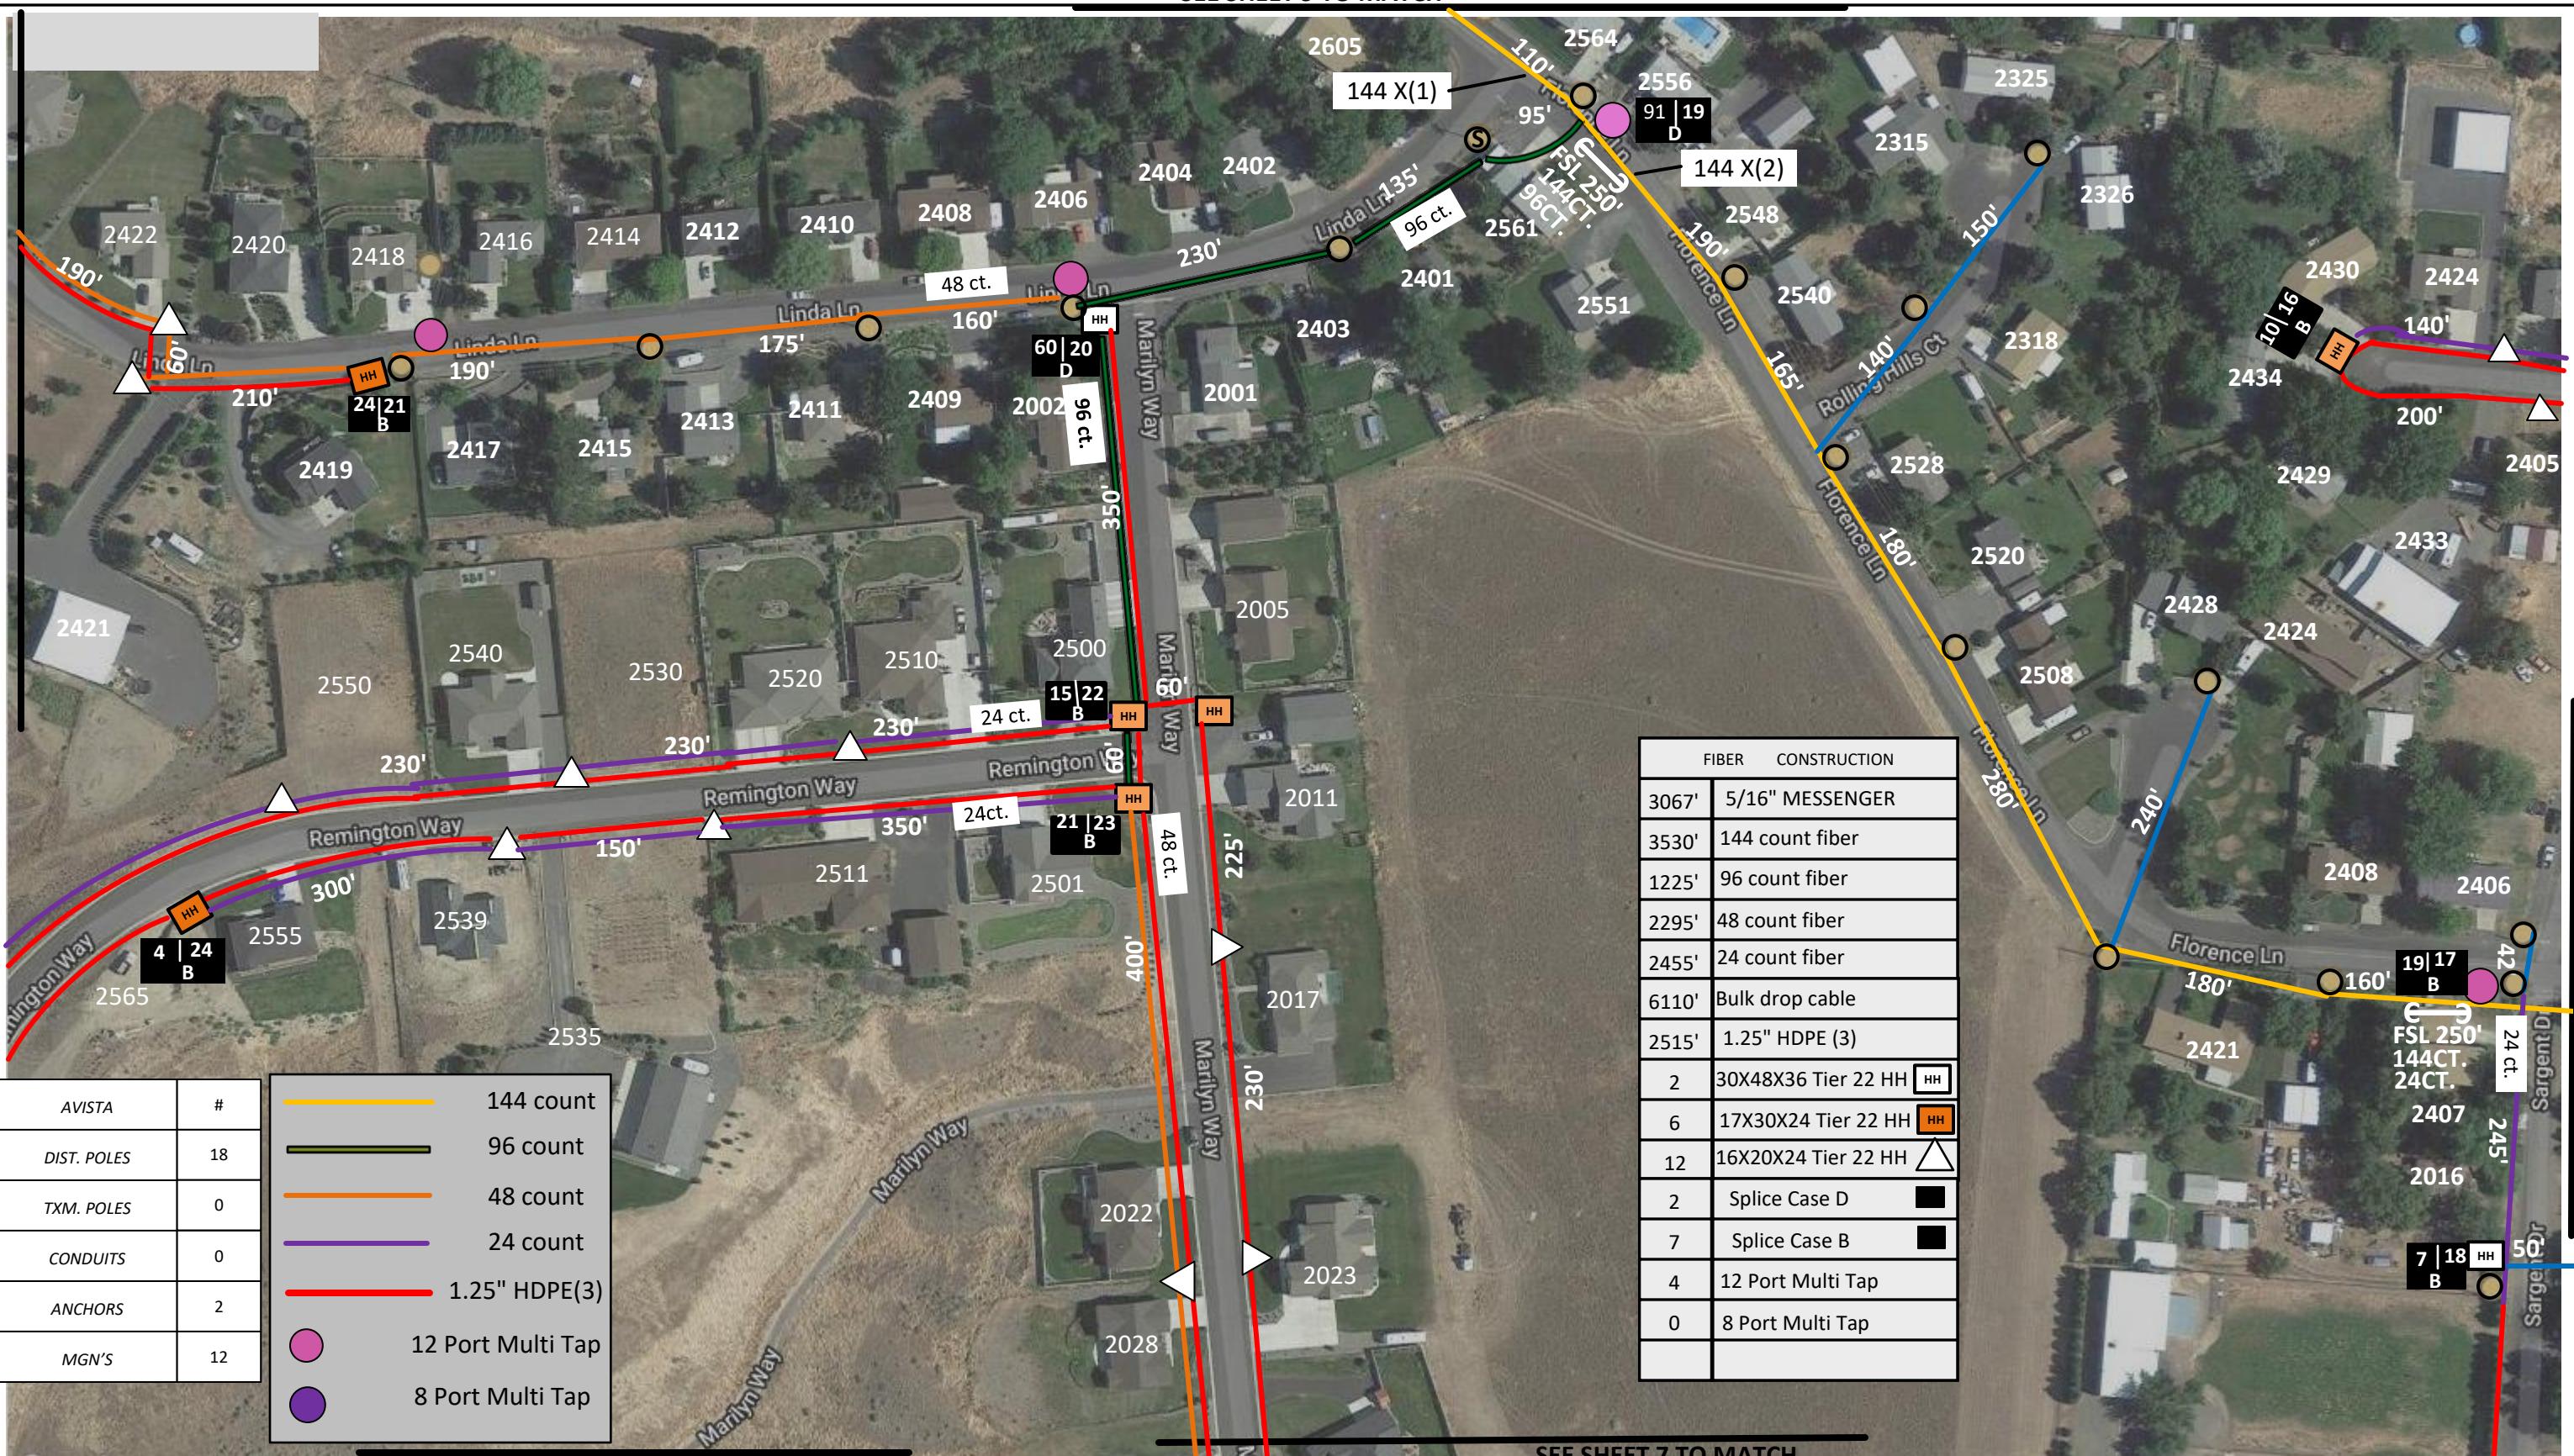

Drawing Name:Port of Clarkston		Drawn By:Ron Glessner 10-2021			
CLARKSTON HEIGHTS FTTH					
SIZE	FCM NO	DWG NO	REV		
SCALE			SHEET 8		

REV.	REVISED	01-18-22	RG
REV.	REVISED	04-27-22	RG
REV.	DESCRIPTION	DATE	BY
REV.	DESCRIPTION	DATE	BY
REV.	DESCRIPTION	DATE	BY

Contact Information	
Port of Clarkston	State:WA County:Asotin City:Clarkston
Outside Plant Maintenance, llc	Section: Township: Range: Legal:

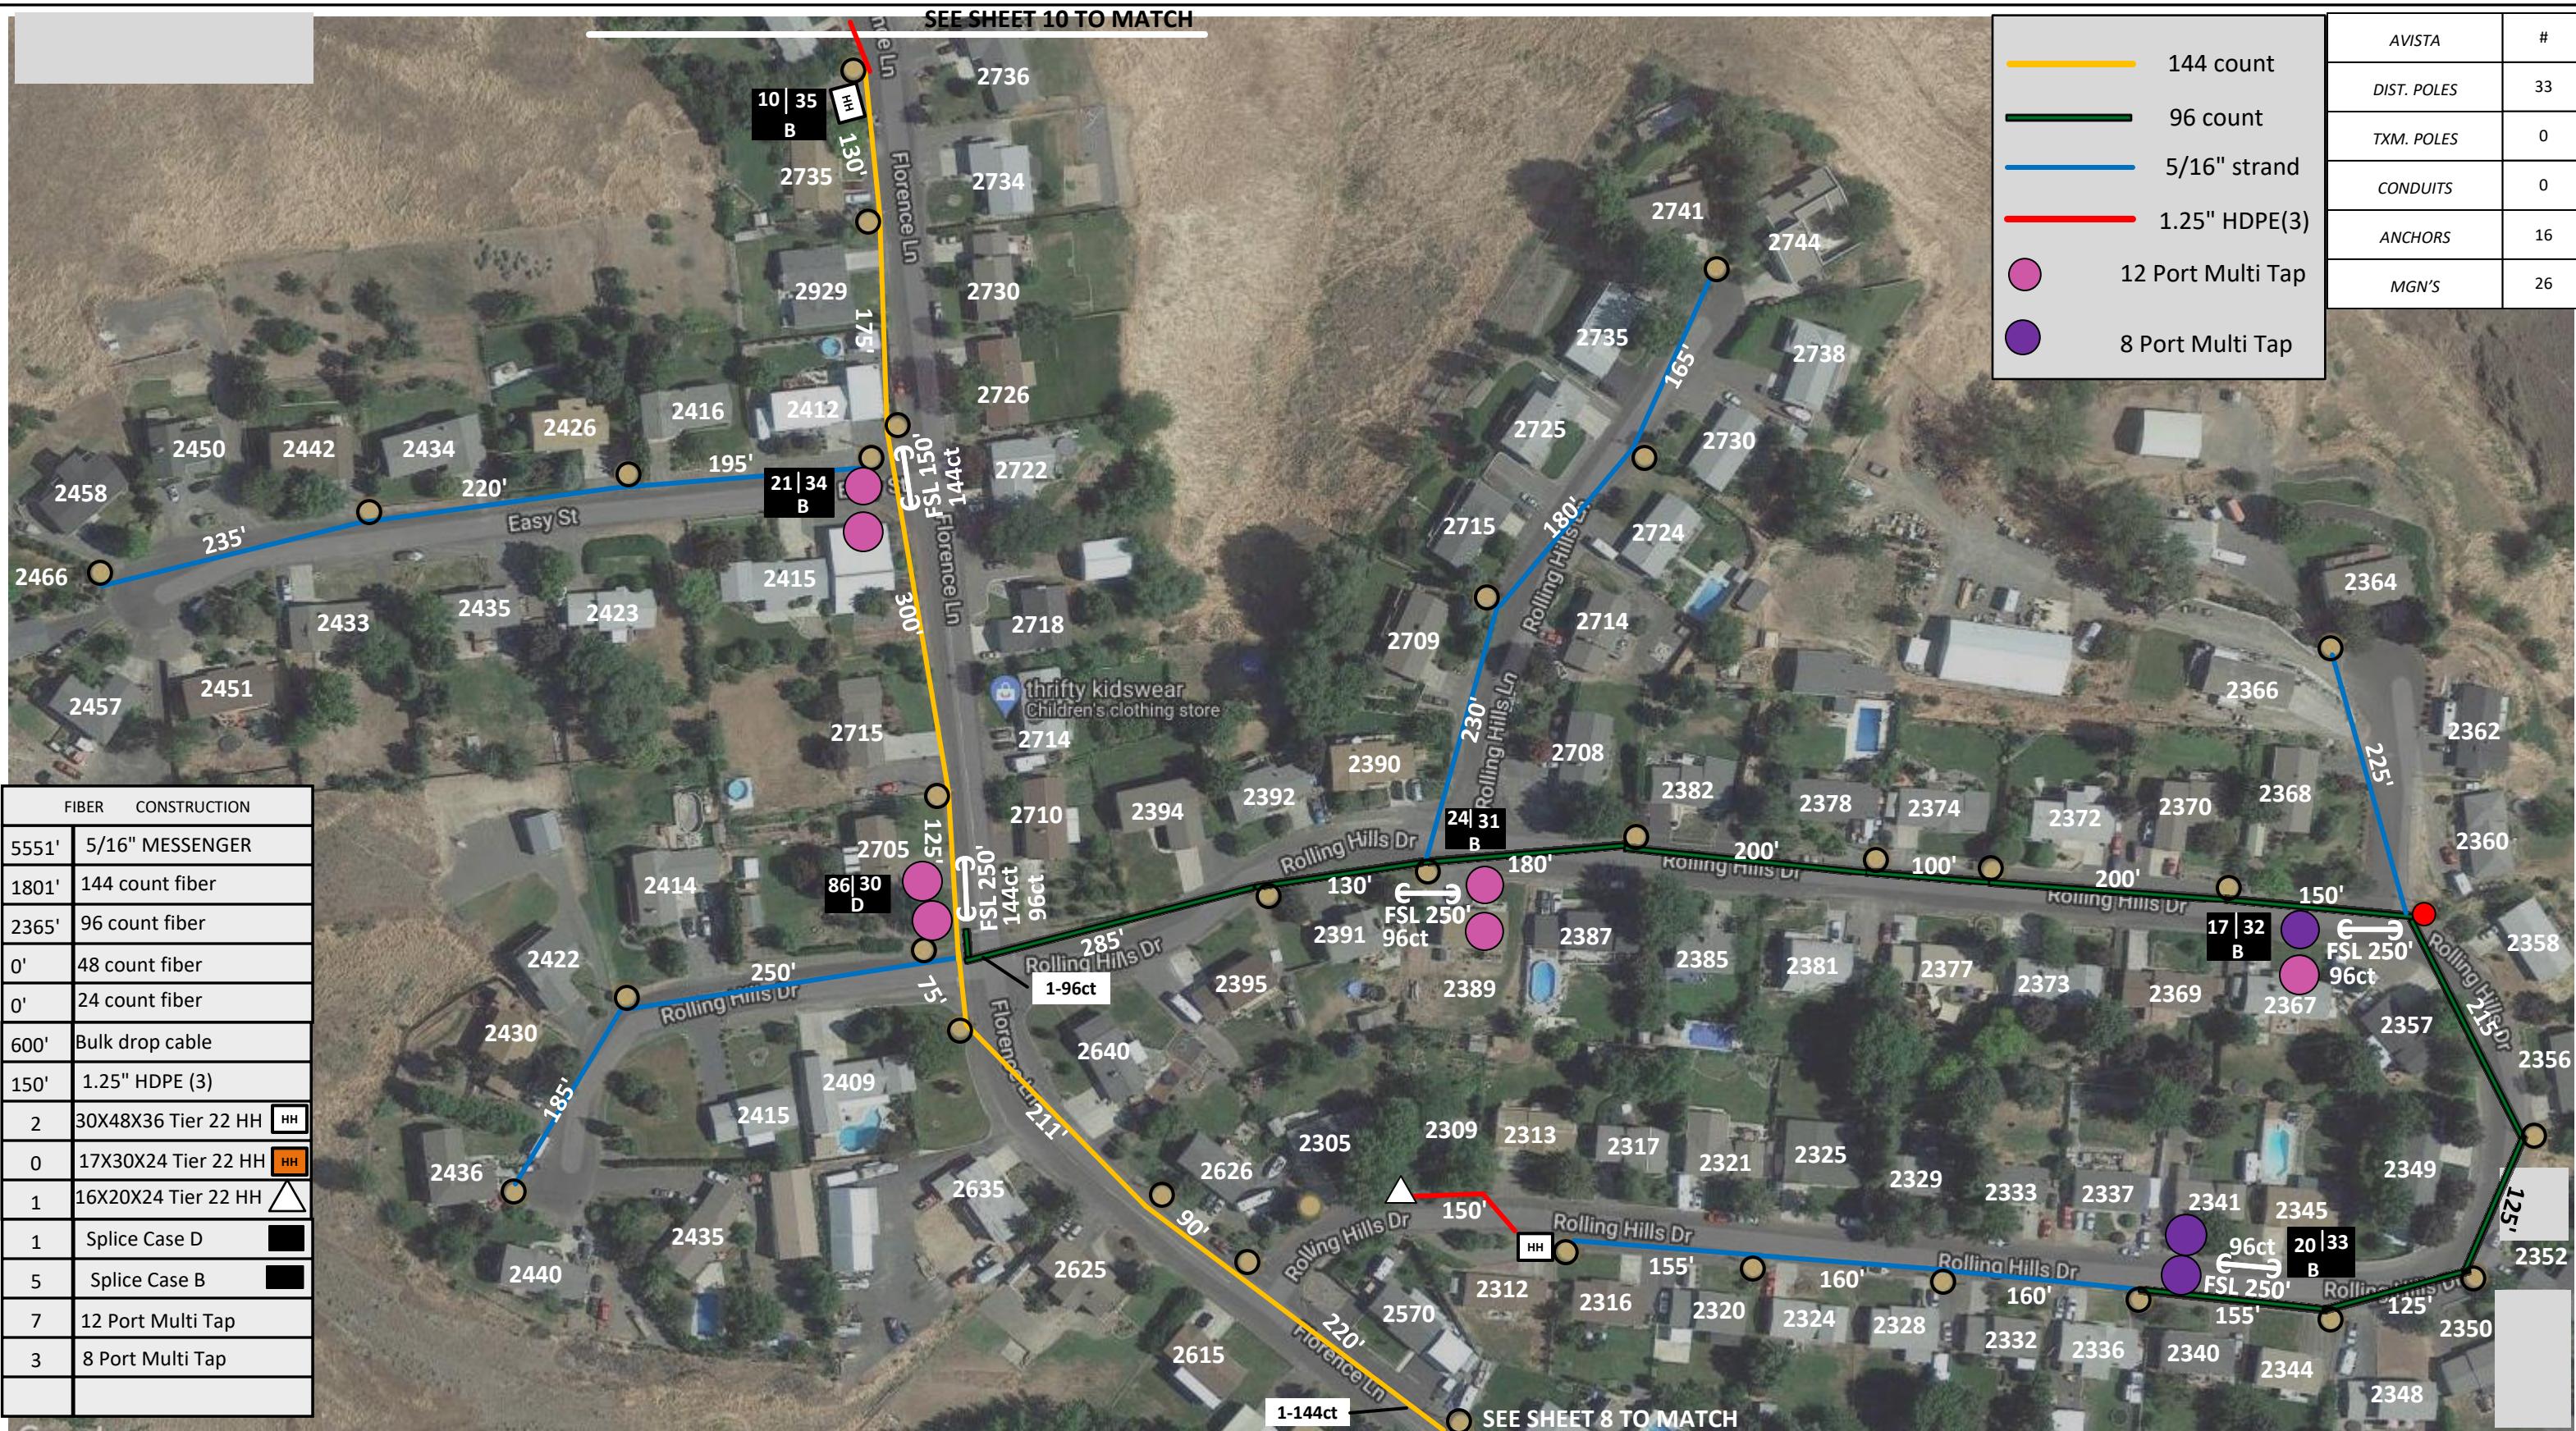

Drawing Name:Port of Clarkston	Drawn By:Ron Glessner 10-2021				REV.	REVISED	01-18-22	RG	Contact Information	State:WA County:Asotin City:Clarkston
	CLARKSTON HEIGHTS FTTH	SIZE	FCM NO	DWG NO		REV.	04-27-22	RG		
	SCALE			REV	REV.	DESCRIPTION	DATE	BY	Section: Township: Range: Legal:	Section: Township: Range: Legal:
				SHEET 9	REV.	DESCRIPTION	DATE	BY	Outside Plant Maintenance, llc Ron Glessner 208-661-5648	Outside Plant Maintenance, llc Ron Glessner 208-661-5648




FIBER	CONSTRUCTION
920'	1.25" HDPE(3)
4520'	Bulk drop cable
7	16X20X24 HH

1.25" HDPE(3)

SEE SHEET 9 TO MATCH 2741

Drawing Name:Port of Clarkston	Drawn By:Ron Glessner 10-2021				<table border="1"> <tr><td>REV.</td><td>REVISED</td><td>01-18-22</td><td>RG</td></tr> <tr><td>REV.</td><td>REVISED</td><td>04-27-22</td><td>RG</td></tr> <tr><td>REV.</td><td>DESCRIPTION</td><td>DATE</td><td>BY</td></tr> <tr><td>REV.</td><td>DESCRIPTION</td><td>DATE</td><td>BY</td></tr> <tr><td>REV.</td><td>DESCRIPTION</td><td>DATE</td><td>BY</td></tr> </table>	REV.	REVISED	01-18-22	RG	REV.	REVISED	04-27-22	RG	REV.	DESCRIPTION	DATE	BY	REV.	DESCRIPTION	DATE	BY	REV.	DESCRIPTION	DATE	BY	Contact Information Port of Clarkston Wanda Keefer 509-758-5272 Outside Plant Maintenance, llc Ron Glessner 208-661-5648	State:WA County:Asotin City:Clarkston Section: Township: Range: Legal:
REV.	REVISED	01-18-22	RG																								
REV.	REVISED	04-27-22	RG																								
REV.	DESCRIPTION	DATE	BY																								
REV.	DESCRIPTION	DATE	BY																								
REV.	DESCRIPTION	DATE	BY																								
CLARKSTON HEIGHTS FTTH																											
SIZE	FSCM NO	DWG NO	REV																								
SCALE		SHEET 10																									



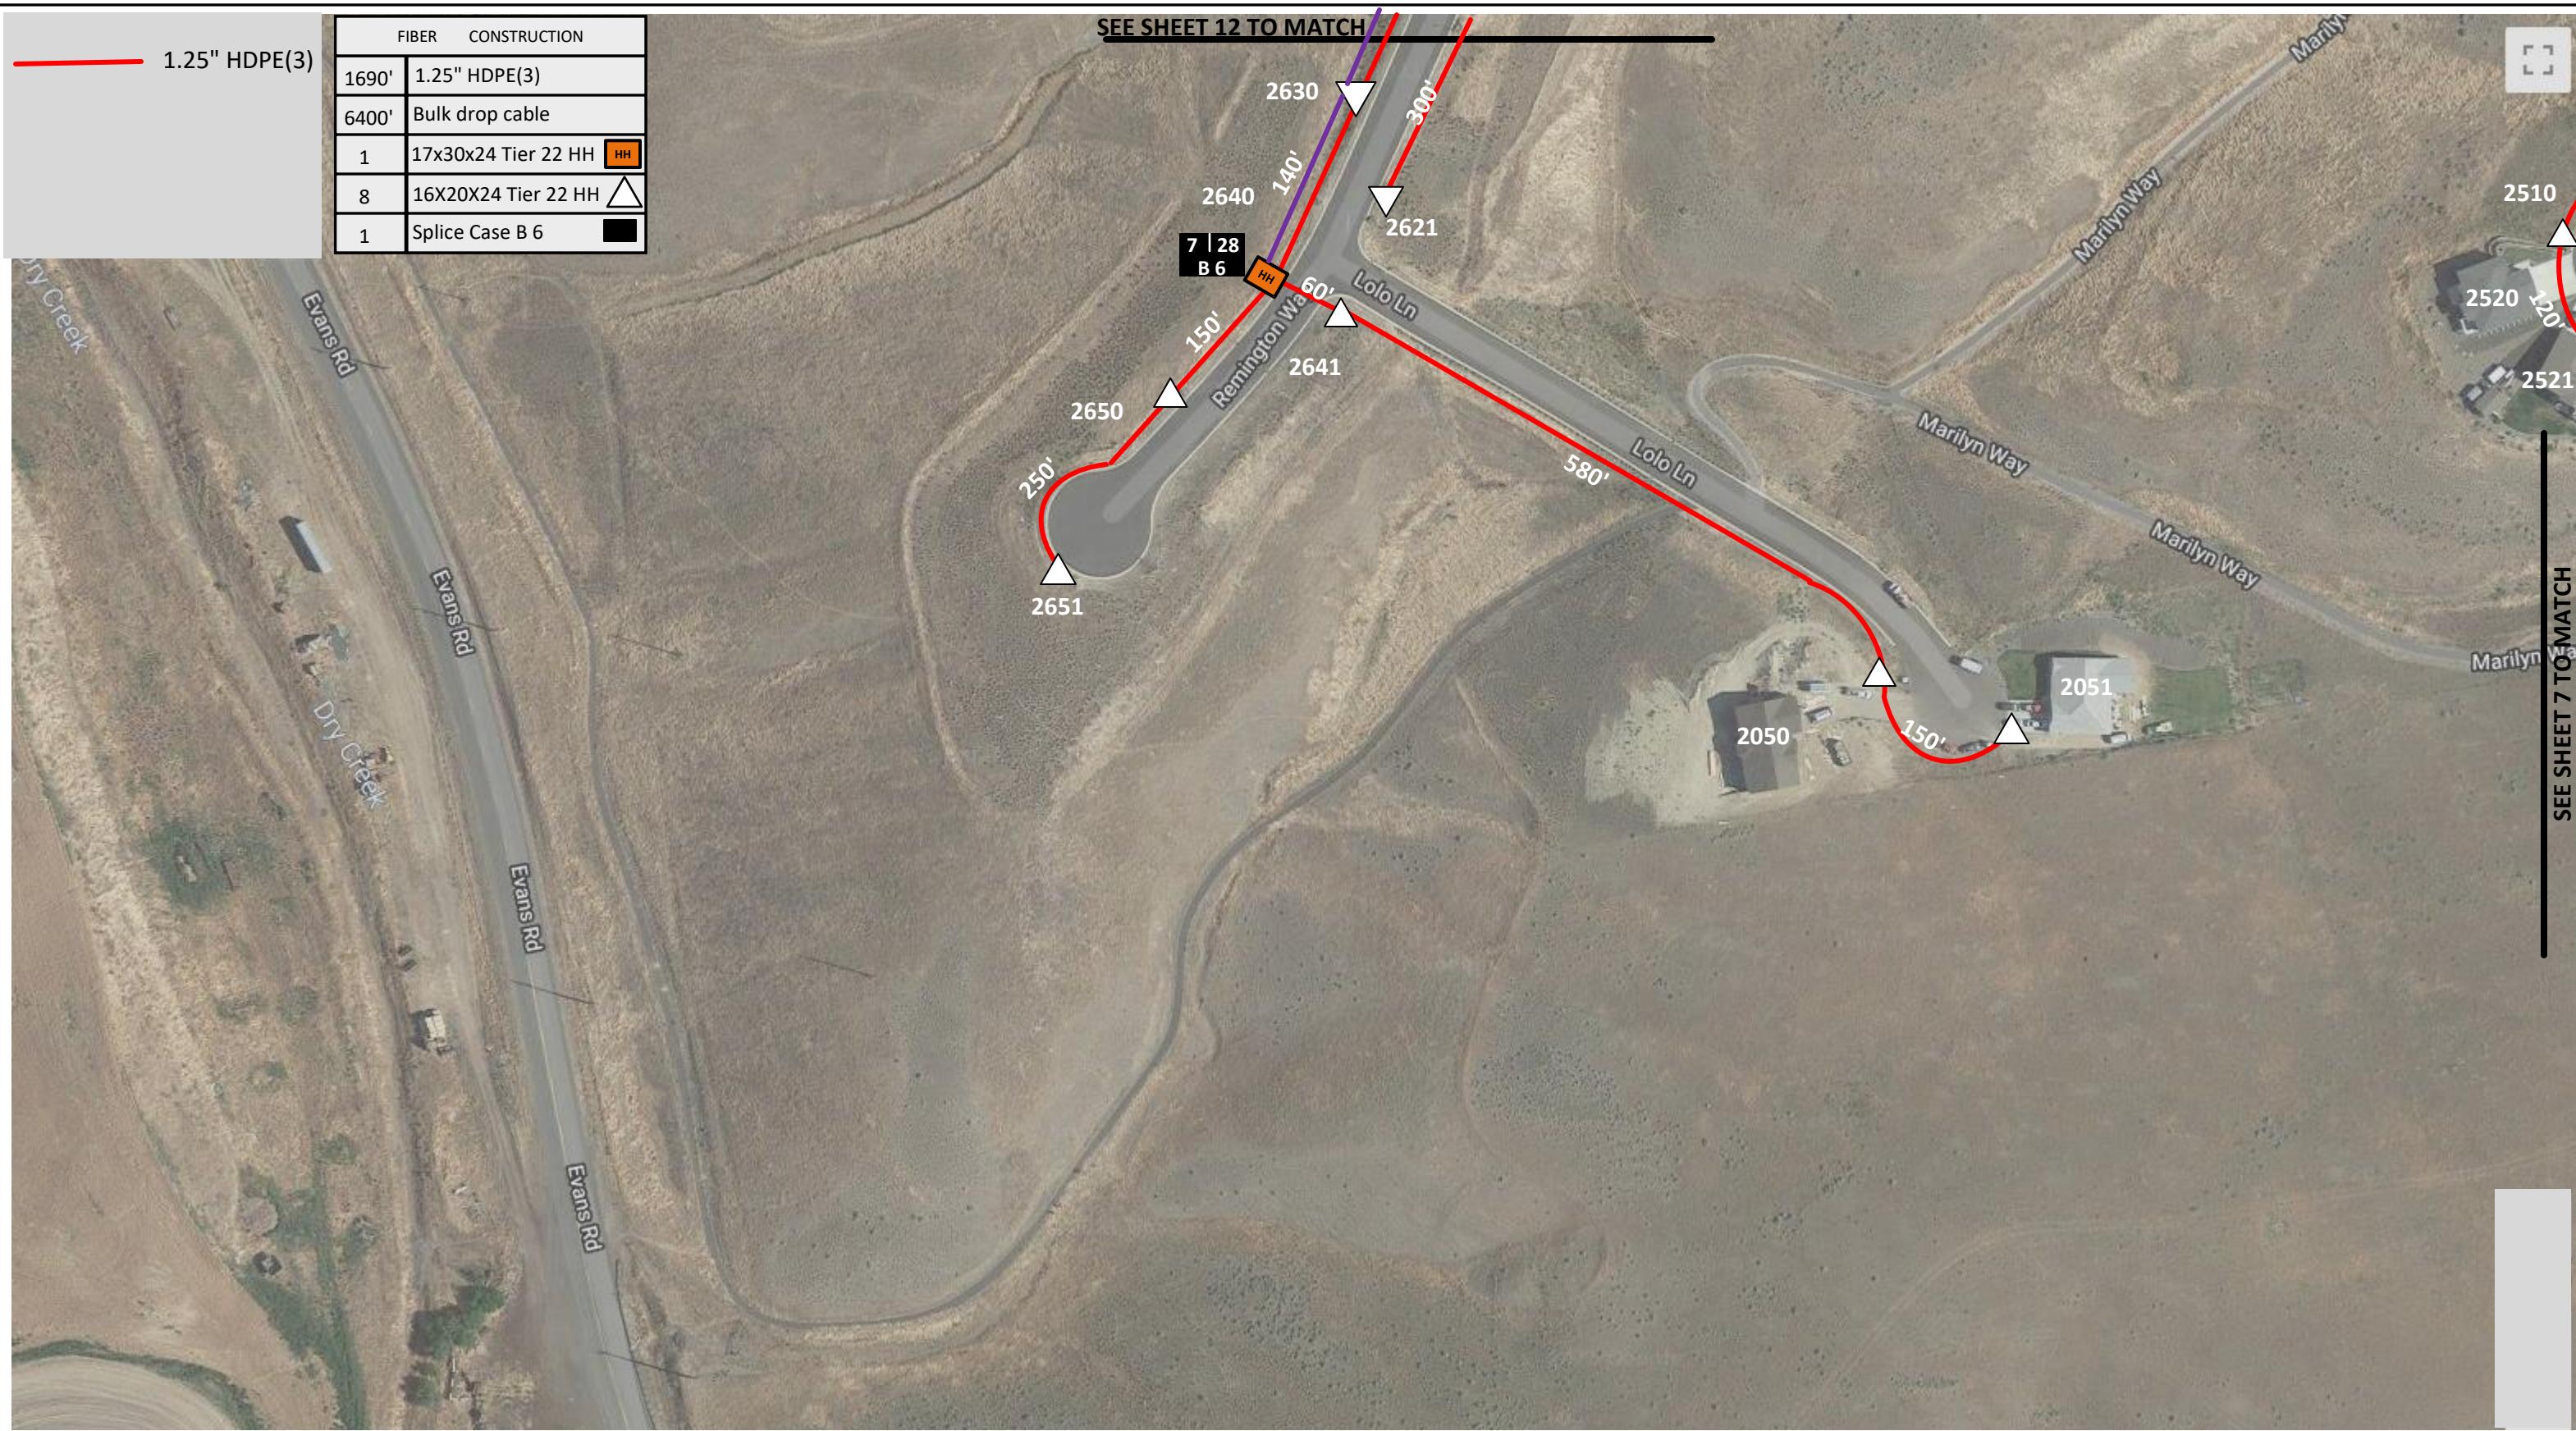


Drawing Name:Port of Clarkston	Drawn By:Ron Glessner 10-2021			
CLARKSTON HEIGHTS FTTH				
SIZE	FSCM NO	DWG NO	REV	
SCALE			SHEET 11	

REV.	REVISED	01-18-22	RG
REV.	DESCRIPTION	DATE	BY
REV.	DESCRIPTION	DATE	BY
REV.	DESCRIPTION	DATE	BY
REV.	DESCRIPTION	DATE	BY

Contact Information
 Port of Clarkston
 Wanda Keefer
 509-758-5272
 Outside Plant Maintenance, llc
 Ron Glessner 208-661-5648


State:WA
 County:Asotin
 City:Clarkston
 Section:
 Township:
 Range:
 Legal:



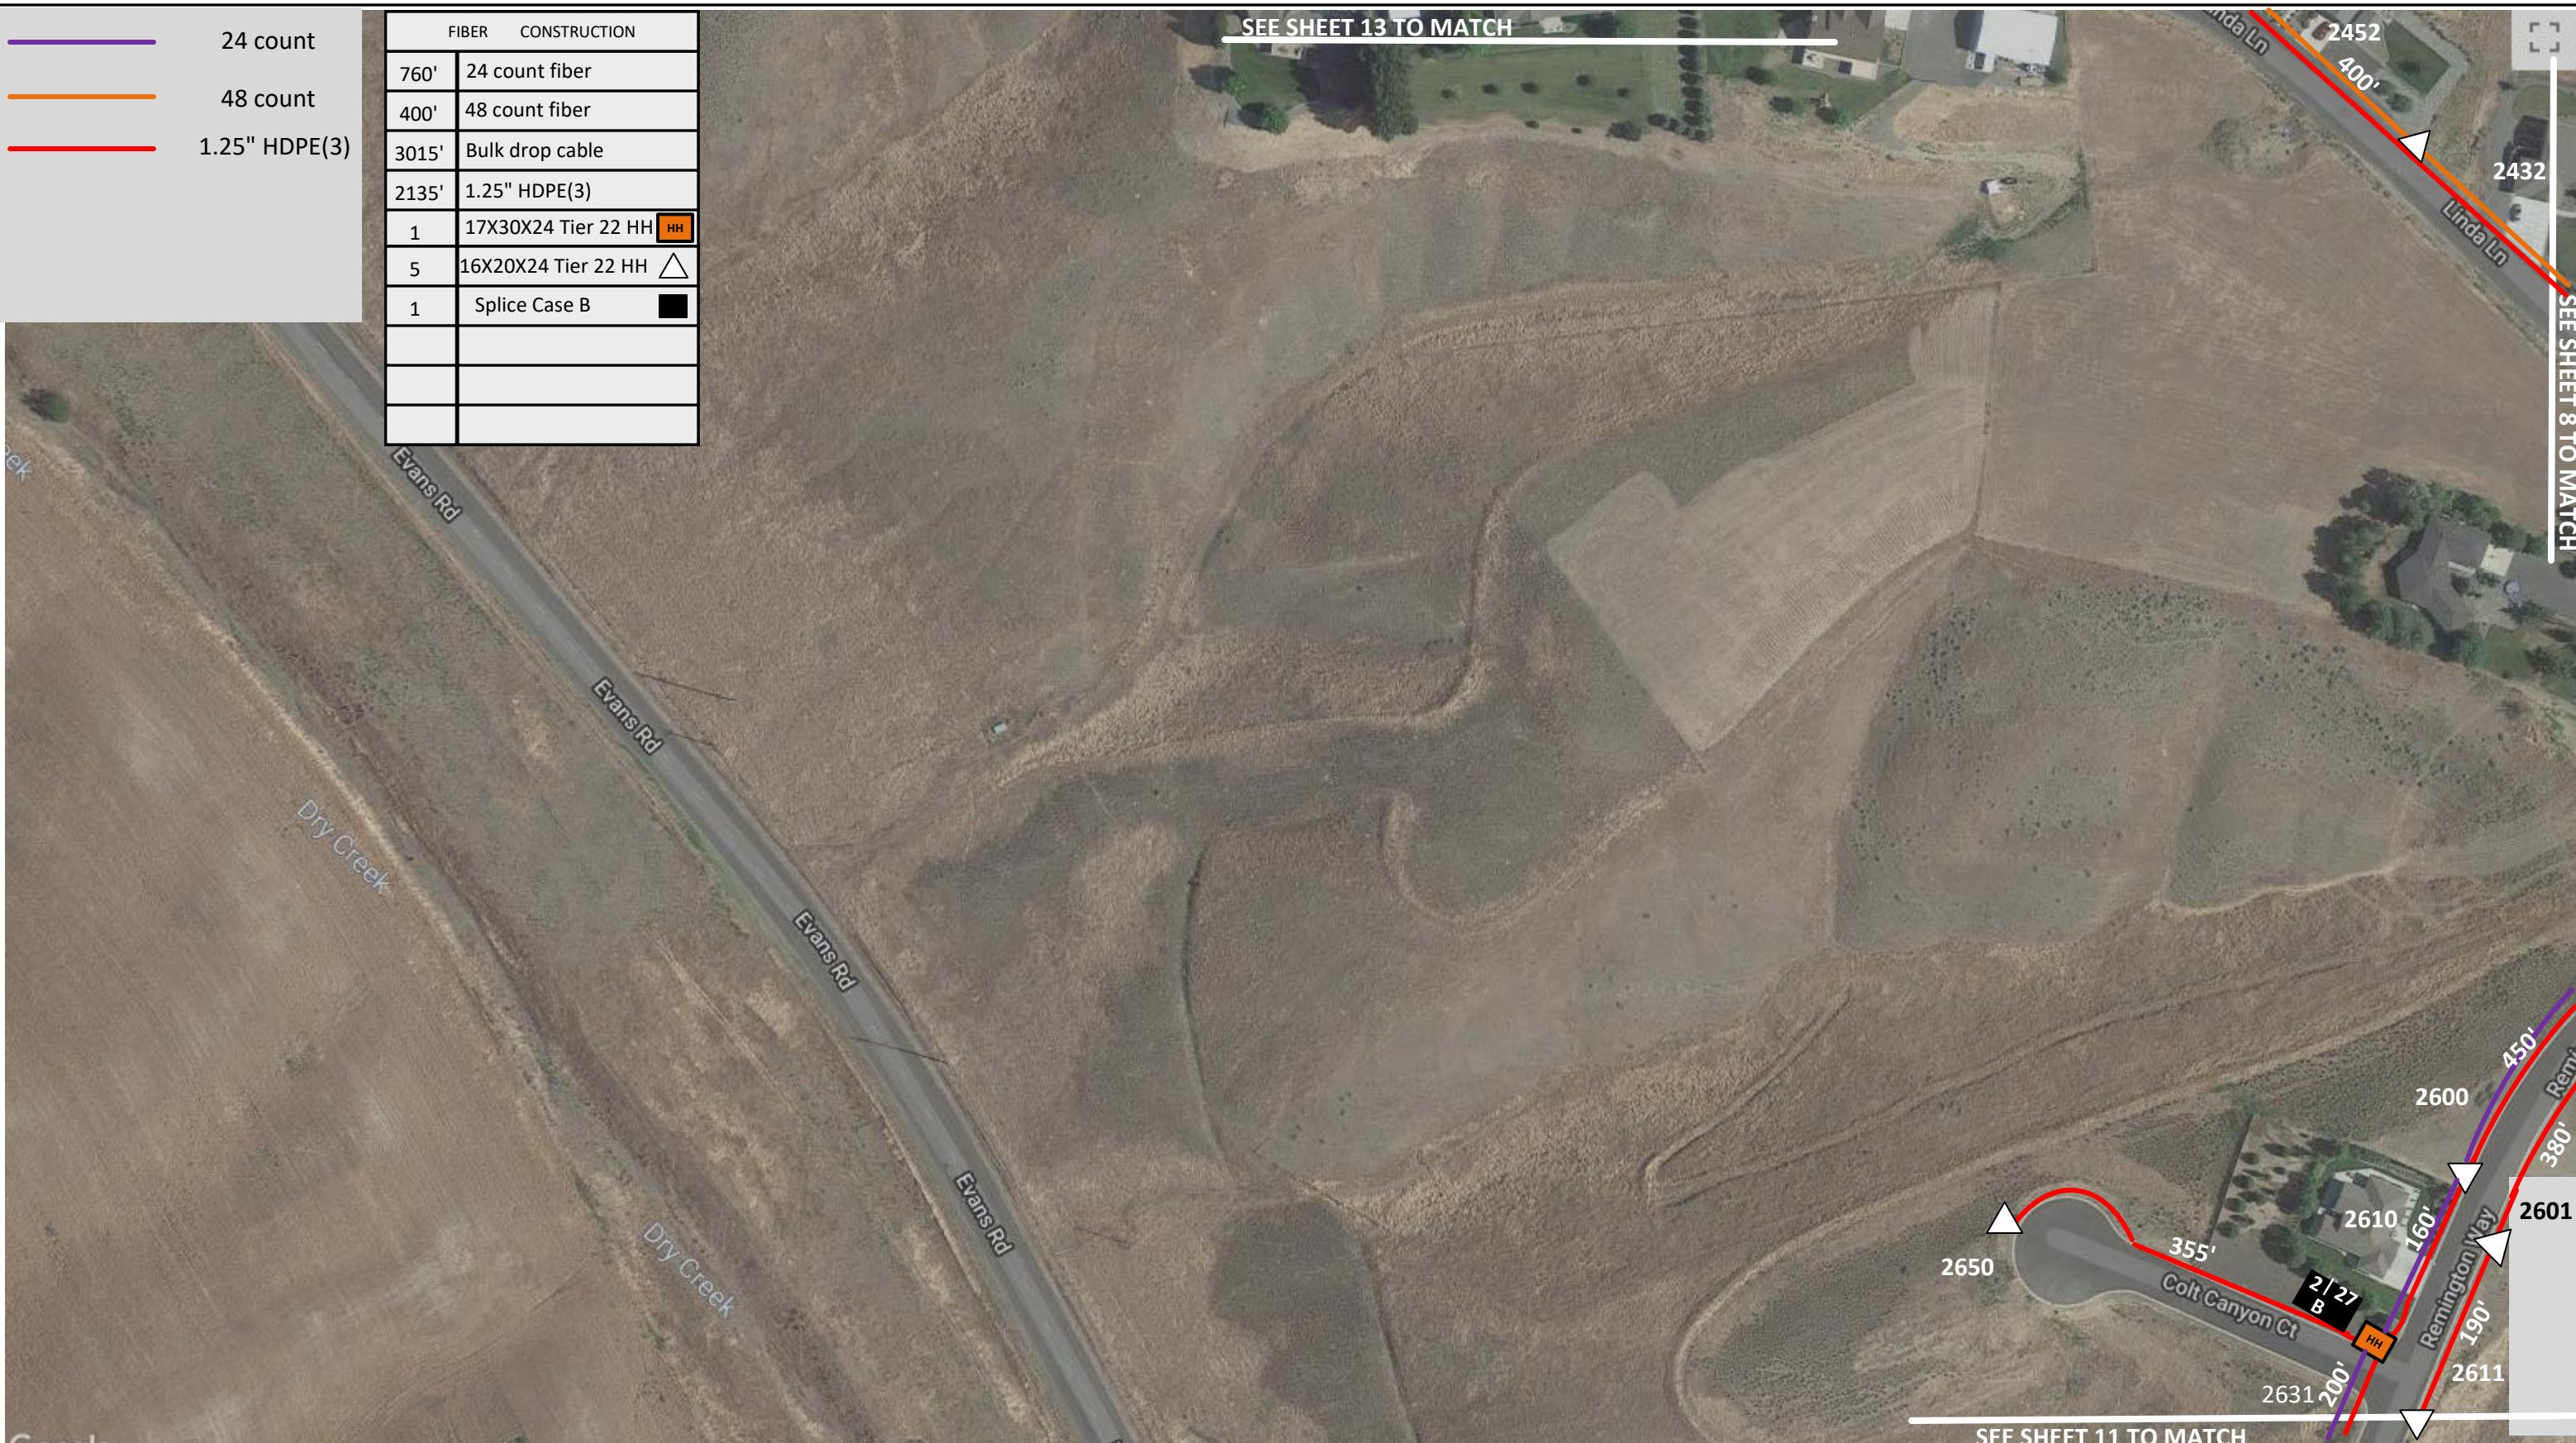

Drawing Name:Port of Clarkston	Drawn By:Ron Glessner 10-2021				REV.	REVISED	01-18-22	RG	Contact Information	State:WA County:Asotin City:Clarkston
	CLARKSTON HEIGHTS FTTH	SIZE	FSCM NO	DWG NO						
	SCALE			REV	REV.	REVISED	04-27-22	RG	Port of Clarkston Wanda Keefer 509-758-5272	Section: Township: Range: Legal:
				SHEET 12	REV.	DESCRIPTION	DATE	BY	Outside Plant Maintenance,llc Ron Glessner 208-661-5648	
					REV.	DESCRIPTION	DATE	BY		
					REV.	DESCRIPTION	DATE	BY		



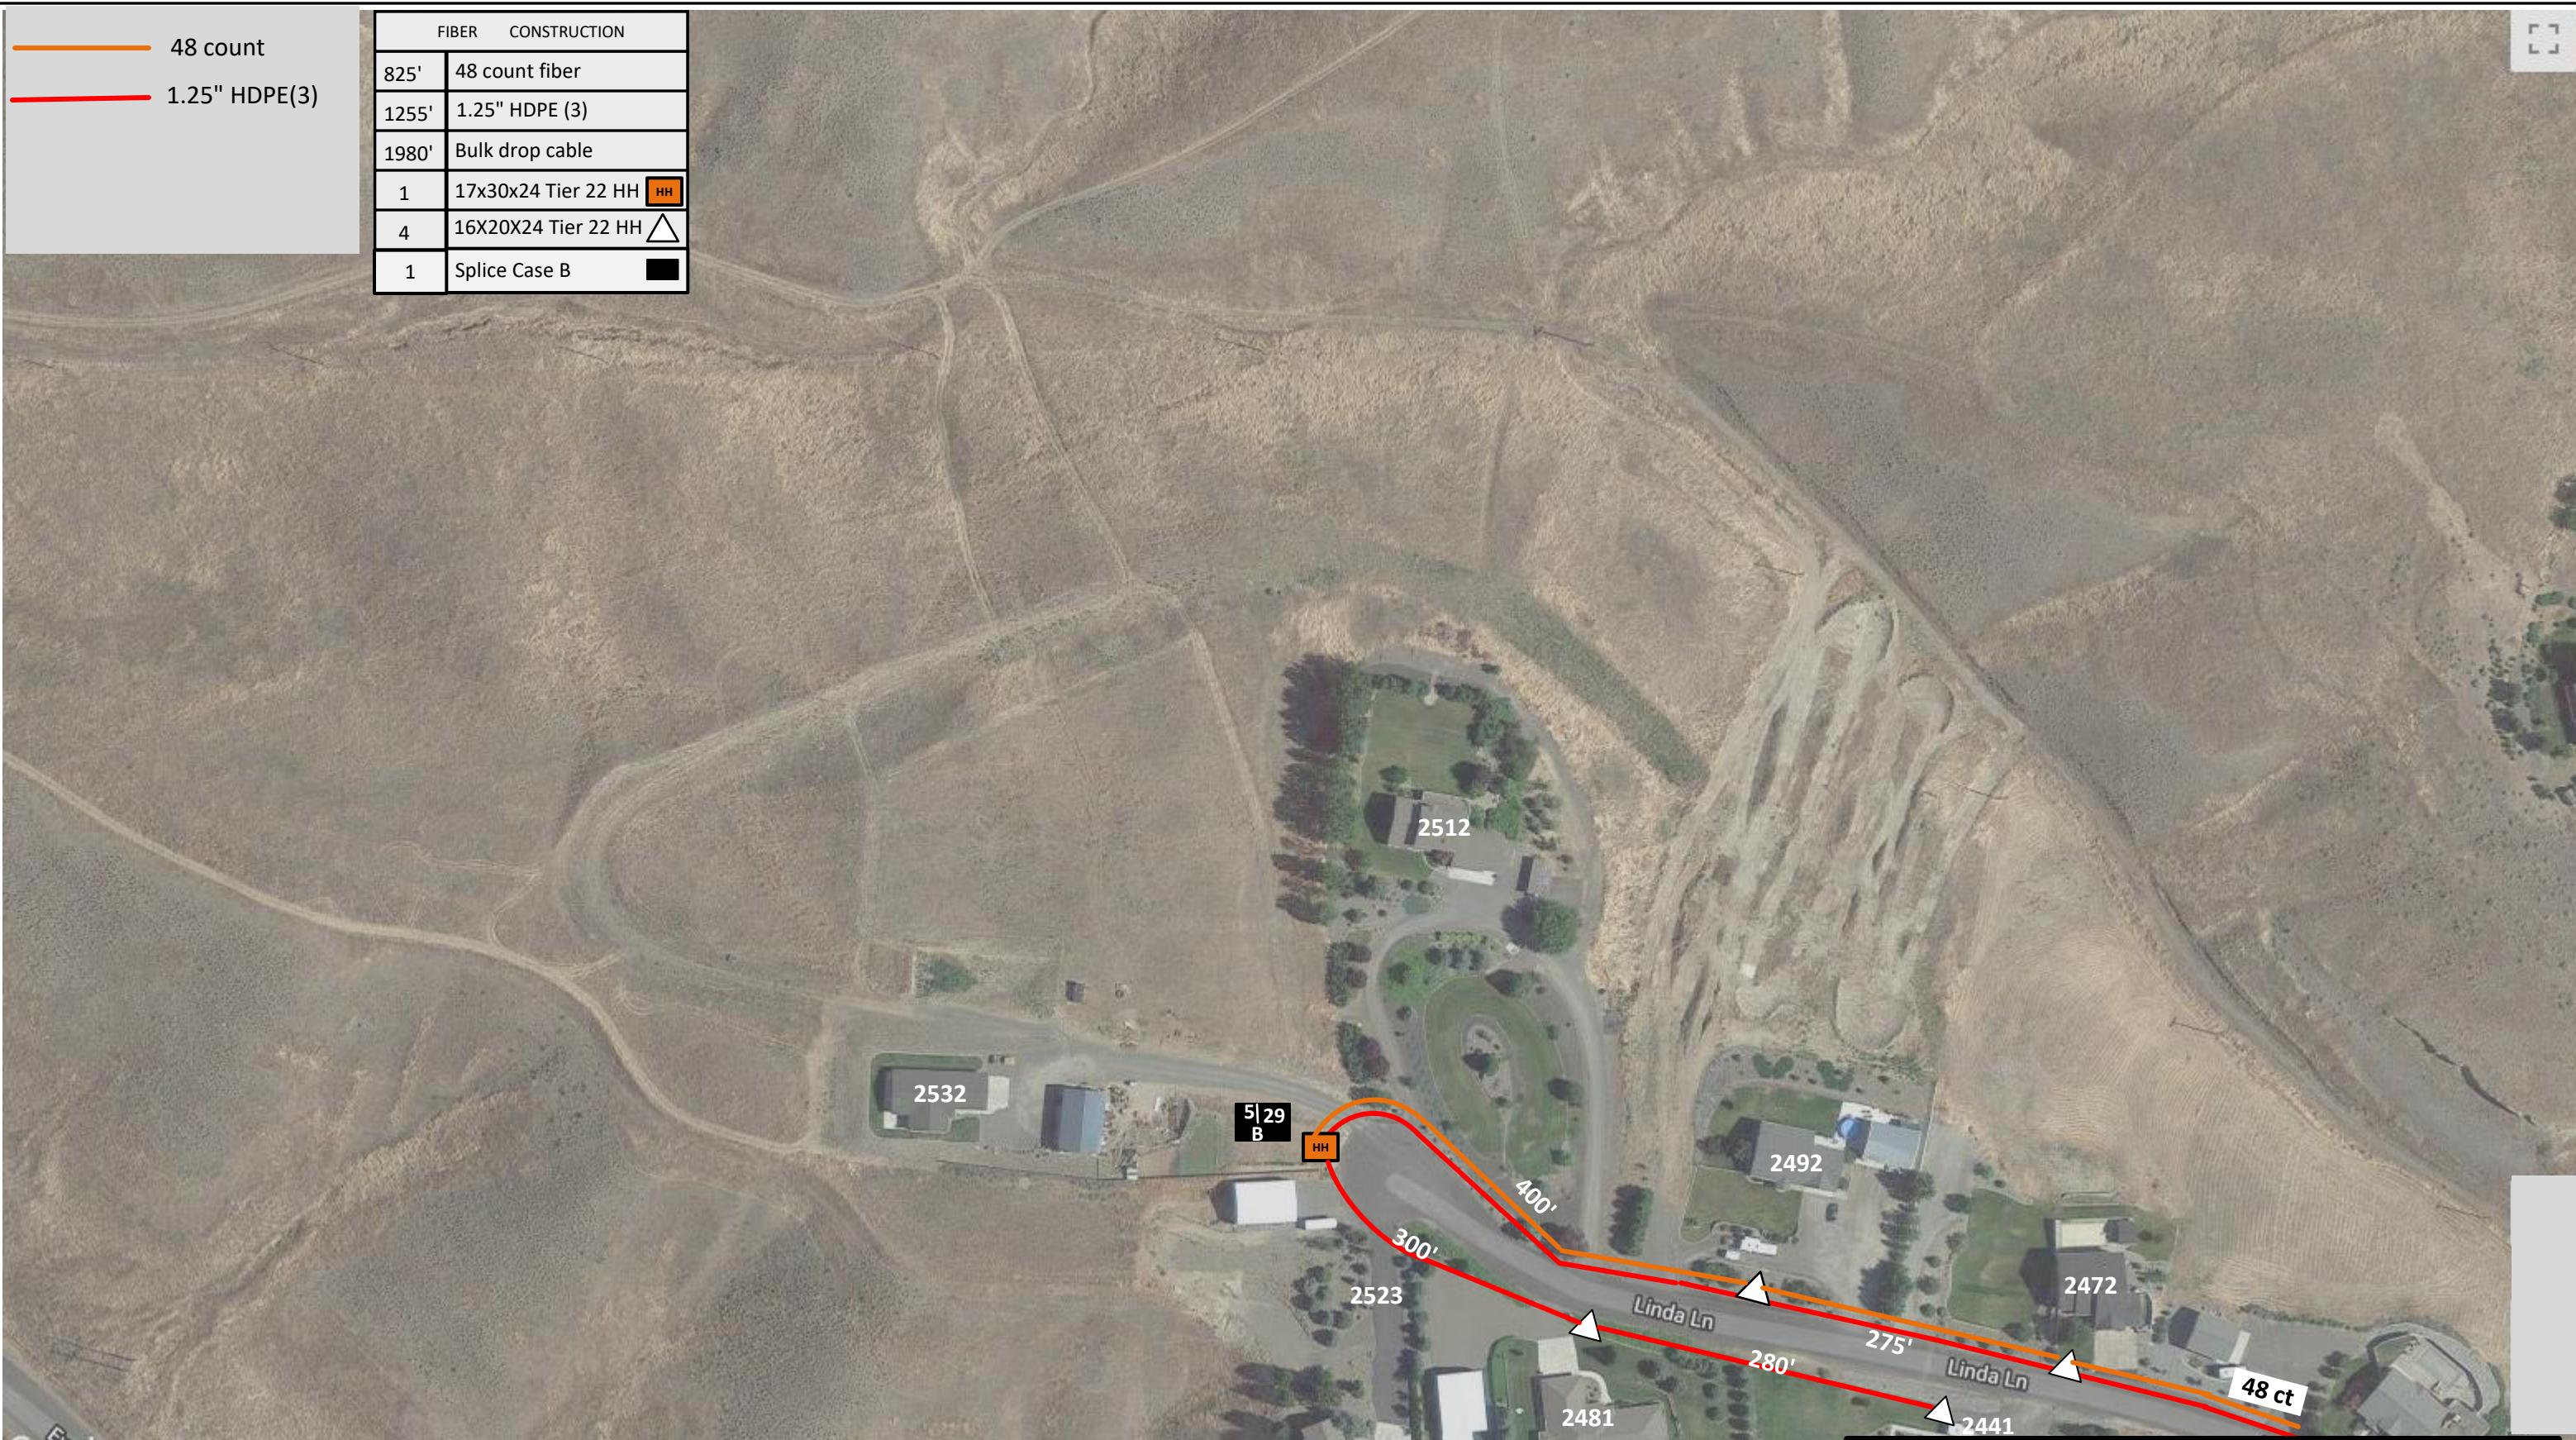

Drawing Name:Port of Clarkston	Drawn By:Ron Glessner 10-2021				REV.	REVISED	01-18-22	RG	Contact Information Port of Clarkston Wanda Keefer 509-758-5272 Outside Plant Maintenance, llc Ron Glessner 208-661-5648	State:WA County:Asotin City:Clarkston
	SIZE	FSCM NO	DWG NO	REV						
CLARKSTON HEIGHTS FTTH					REV.	REVISED	04-27-22	RG		
					REV.	DESCRIPTION	DATE	BY		
					REV.	DESCRIPTION	DATE	BY		
					REV.	DESCRIPTION	DATE	BY		
SCALE										
SEE SHEET 12 TO MATCH									OPM OUTSIDE PLANT MAINTENANCE	

SPLICING CASE ADDRESS SUMMARY

32 | 1

- 2129 VALLEY VIEW DR
- 2130 VALLEY VIEW DR
- 2144 VALLEY VIEW DR
- 2145 VALLEY VIEW DR
- 2149 VALLEY VIEW DR
- 2150 VALLEY VIEW DR
- 2154 VALLEY VIEW DR
- 2155 VALLEY VIEW DR
- 2160 VALLEY VIEW DR
- 3 SPARE PORTS
- SPLICE 12 STRAND FROM 96CT. TO 144CT.
- SPLICE 8 STRAND FROM 96CT. TO 24CT.

7 | 2

- 2008 ALLEN DR
- 2020 ALLEN DR
- 2101 ALLEN DR
- 2104 APPLESIDE BLVD
- 4 SPARE PORTS
- 2116 ALLEN DR } BURIED
- 2130 ALLEN DR } BURIED
- 2146 ALLEN DR }

15 | 3

- 2143 ALLEN DR } BURIED
- 2151 ALLEN DR }
- 2156 ALLEN DR }
- 2166 ALLEN DR
- 2230 ALLEN DR
- 2225 VALLEY VIEW DR
- 2234 VALLEY VIEW DR
- 2235 VALLEY VIEW DR
- 2242 VALLEY VIEW DR
- 2243 VALLEY VIEW DR
- 2247 VALLEY VIEW DR
- 4 SPARE PORTS

39 | 4

- 2253 VALLEY VIEW DR
- 2254 VALLEY VIEW DR
- 2256 VALLEY VIEW DR
- 2260 VALLEY VIEW DR
- 2275 VALLEY VIEW DR
- 2280 VALLEY VIEW DR
- 2288 VALLEY VIEW DR
- 5 SPARE PORTS
- SPLICE 15 STRAND FROM 96CT. TO 24CT. SOUTH
- SPLICE 12 STRAND FROM 96CT. TO 24CT. WEST

12 | 5

- 2310 VALLEY VIEW CT
- 2315 VALLEY VIEW CT
- 2320 VALLEY VIEW CT
- 2330 VALLEY VIEW CT
- 2327 VALLEY VIEW CT
- 2335 VALLEY VIEW CT
- 2340 VALLEY VIEW CT
- 2345 VALLEY VIEW CT
- 2355 VALLEY VIEW CT
- 2365 VALLEY VIEW CT
- 2210 BEN JOHNSON RD
- 1 SPARE PORT

12 | 6

- 2304 VALLEY VIEW DR
- 2311 VALLEY VIEW DR
- 2312 VALLEY VIEW DR
- 2316 VALLEY VIEW DR
- 2320 VALLEY VIEW DR
- 2322 VALLEY VIEW DR
- 2323 VALLEY VIEW DR
- 2342 VALLEY VIEW DR
- 2343 VALLEY VIEW DR
- 2344 VALLEY VIEW DR
- 2 SPARE PORTS

12 | 7

- 2302 FLORENCE LN
- 2315 FLORENCE LN
- 2323 FLORENCE LN
- 2325 FLORENCE LN
- 2338 FLORENCE LN
- 2343 FLORENCE LN
- 2345 FLORENCE LN
- 2357 FLORENCE LN
- 4 SPARE PORTS

8 | 8

- 2361 FLORENCE LN
- 2377 FLORENCE LN
- 2380 FLORENCE LN
- 2385 FLORENCE LN
- 1991 SARGENT DR
- 3 SPARE PORTS

9 | 9

- BURIED**
- 2320 WESTWARD HO DR
 - 2330 WESTWARD HO DR
 - 2340 WESTWARD HO DR
 - 2350 WESTWARD HO DR
 - 2360 WESTWARD HO DR
 - 2380 WESTWARD HO DR
 - 2390 WESTWARD HO DR
 - 2408 WESTWARD HO DR
 - 2416 WESTWARD HO DR

43 | 10


- BURIED**
- SPLICE 12 STRANDS FROM 96CT. TO 24CT. SOUTH
 - SPLICE 19 STRANDS FROM 96CT. TO 24 CT. WEST
 - SPLICE 12 STRANDS FROM 96CT. TO 24CT. NORTH

12 | 11

- 2340 VALLEY VIEW DR
- 2350 VALLEY VIEW DR
- 2351 VALLEY VIEW DR
- 2355 VALLEY VIEW DR
- 2360 VALLEY VIEW DR
- 2377 VALLEY VIEW DR
- 6 SPARE PORTS

22 | 12

- BURIED**
- 2380 VALLEY VIEW DR
 - 2394 VALLEY VIEW DR
 - 2400 VALLEY VIEW DR
 - 2410 VALLEY VIEW DR
 - 2438 VALLEY VIEW DR
 - SPLICE 17 STRANDS FROM 96CT. TO 48 CT. NORTH

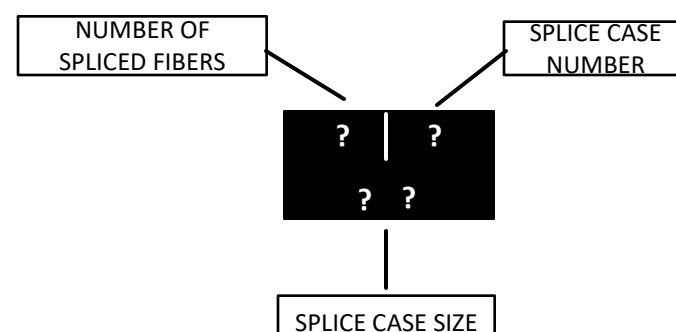

Drawing Name: Port of Clarkston	Drawn By: Ron Glessner 10-2021				REV. REVISED DATE BY	Contact Information Port of Clarkston Wanda Keefer 509-758-5272 Outside Plant Maintenance, llc Ron Glessner 208-661-5648	State: WA County: Asotin City: Clarkston	
	CLARKSTON HEIGHTS FTTH	SIZE	FSCM NO	DWG NO			REV	
							DATE	BY
							DATE	BY
							DATE	BY
							DATE	BY
SCALE		Sheet 14						



SPLICE CASE ADDRESS SUMMARY

9 | 13
B 6

6 | 14
B 6

2 | 15
B 6

10 | 16
B 6

19 | 17
B 6

7 | 18
B 6

BURIED

- 2435 VALLEY VIEW DR
- 2440 VALLEY VIEW DR
- 2445 VALLEY VIEW DR
- 2450 VALLEY VIEW DR
- 2460 VALLEY VIEW DR
- 2470 VALLEY VIEW DR
- 2480 VALLEY VIEW DR
- 2490 VALLEY VIEW DR
- 2494 VALLEY VIEW DR

BURIED

- 2500 VALLEY VIEW DR
- 2510 VALLEY VIEW DR
- 2520 VALLEY VIEW DR
- 2530 VALLEY VIEW DR
- 2540 VALLEY VIEW DR
- 2550 VALLEY VIEW DR

BURIED

- 2605 VALLEY VIEW DR
- 2635 VALLEY VIEW DR

BURIED

- 2405 WESTWARD HO DR
- 2416 WESTWARD HO DR
- 2424 WESTWARD HO DR
- 2429 WESTWARD HO DR
- 2430 WESTWARD HO DR
- 2433 WESTWARD HO DR
- 2434 WESTWARD HO DR
- 1941 SARGENT DR
- 1961 SARGENT DR
- 1981 SARGENT DR

BURIED

- 2406 FLORENCE LN
 - 2407 FLORENCE LN
 - 2408 FLORENCE LN
 - 2421 FLORENCE LN
 - 2424 FLORENCE LN
 - 2428 FLORENCE LN
 - 2508 FLORENCE LN
 - 2520 FLORENCE LN
 - 2016 SARGENT DR
 - 2025 SARGENT DR
 - 2 SPARE PORTS
- BURIED**
- SPLICE 7 STRANDS FROM 144CT. TO 24CT. SOUTH

91 | 19
B 6

60 | 20
B 6

24 | 21
B 6

15 | 22
B 6

21 | 23
B 6

4 | 24
B 6

- 2315 ROLLING HILLS CT
 - 2318 ROLLING HILLS CT
 - 2325 ROLLING HILLS CT
 - 2326 ROLLING HILLS CT
 - 2528 FLORENCE LN
 - 2540 FLORENCE LN
 - 2548 FLORENCE LN
 - 2556 FLORENCE LN
 - 2561 FLORENCE LN
 - 2564 FLORENCE LN
 - 2605 FLORENCE LN
 - 1 SPARE PORT
- BURIED DROPS —**
- SPLICE 79 STRANDS FROM 144CT.EAST TO 96CT SOUTH

- 2001 MARILYN WAY
 - 2002 MARILYN WAY
 - 2401 LINDA LN
 - 2402 LINDA LN
 - 2403 LINDA LN
 - 2404 LINDA LN
 - 2406 LINDA LN
 - 2408 LINDA LN
 - 2409 LINDA LN
 - 3 SPARE PORTS
- BURIED DROPS —**
- SPLICE 24 STRANDS FROM 96CT. TO 48CT. WEST
 - SPLICE 36 STRANDS FROM 96CT. TO 96CT. SOUTH

- 2410 LINDA LN
 - 2411 LINDA LN
 - 2412 LINDA LN
 - 2413 LINDA LN
 - 2414 LINDA LN
 - 2415 LINDA LN
 - 2416 LINDA LN
 - 2417 LINDA LN
 - 2418 LINDA LN
 - 2419 LINDA LN
 - 2 SPARE PORTS
- BURIED DROPS —**
- 2420 LINDA LN
 - 2421 LINDA LN
 - 2422 LINDA LN
 - 2432 LINDA LN
 - 2452 LINDA LN
 - 2472 LINDA LN
 - 2492 LINDA LN
 - SPLICE 5 STRANDS FROM 48CT. EAST TO 48CT. WEST

- 2500 MARILYN WAY
- 2510 REMINGTON WAY
- 2520 REMINGTON WAY
- 2530 REMINGTON WAY
- 2540 REMINGTON WAY
- 2550 REMINGTON WAY
- 2600 REMINGTON WAY
- 2610 REMINGTON WAY
- 2005 MARILYN WAY
- 2011 MARILYN WAY
- 2017 MARILYN WAY
- 2023 MARILYN WAY
- 2029 MARILYN WAY
- 2035 MARILYN WAY
- 2041 MARILYN WAY
- SPLICE 24 STRANDS FROM 96CT TO 24 CT WEST

- 2501 REMINGTON WAY
- 2511 REMINGTON WAY
- 2535 REMINGTON WAY
- 2539 REMINGTON WAY
- 2555 REMINGTON WAY
- 2022 MARILYN WAY
- 2028 MARILYN WAY
- 2550 MARILYN WAY
- SPLICE 4 STRANDS FROM 96CT. NORTH TO 24CT. WEST
- SPLICE 9 STRANDS FROM 96CT. NORTH TO 48CT. SOUTH

Drawing Name:Port of Clarkston	Drawn By: Ron Glessner 10-2021			
	CLARKSTON HEIGHTS FTTH			
SIZE FSCM NO DWG NO REV				
SCALE				Sheet 15

REV.	REVISED	01-18-22	RG	
REV.	DESCRIPTION	DATE	BY	

Contact Information
 Port of Clarkston
 Wanda Keefer
 509-758-5272
 Outside Plant Maintenance, llc
 Ron Glessner 208-661-5648

State: WA
 County: Asotin
 City: Clarkston

 Section:
 Township:
 Range:
 Legal:



SPLIC CASE ADDRESS SUMMARY

6 | 25
B 6

BURIED

- 2501 WESTRIDGE
- 2511 WESTRIDGE
- 2521 WESTRIDGE
- 2520 WESTRIDGE
- 2510 WESTRIDGE
- 2040 MARILYN WAY

3 | 26
B 6

BURIED

- 2047 MARILYN WAY
- 2050 MARILYN WAY
- 2060 MARILYN WAY

2 | 27
B 6

BURIED

- 2650 COLT CANYON CT
- 2631 REMINGTON WAY

7 | 28
B 6

BURIED

- 2630 REMINGTON WAY
- 2640 REMINGTON WAY
- 2641 REMINGTON WAY
- 2650 REMINGTON WAY
- 2651 REMINGTON WAY
- 2050 LOLO LN
- 2051 LOLO LN

5 | 29
B 6

BURIED

- 2512 LINDA LN
- 2532 LINDA LN
- 2523 LINDA LN
- 2481 LINDA LN
- 2441 LINDA LN

A | 86 | 30
B 6

MULTI PORT A

- 2391 ROLLING HILLS DR
- 2392 ROLLING HILLS DR
- 2395 ROLLING HILLS DR
- 2394 ROLLING HILLS DR
- 2414 ROLLING HILLS DR
- 2422 ROLLING HILLS DR
- 2705 FLORENCE LN
- 2710 FLORENCE LN
- 2714 FLORENCE LN
- 2715 FLORENCE LN
- 2718 FLORENCE LN

A | 24 | 31
B 6

MULTI PORT A

- 2390 ROLLING HILLS DR
- 2708 ROLLING HILLS DR
- 2709 ROLLING HILLS DR
- 2714 ROLLING HILLS DR
- 2715 ROLLING HILLS DR
- 2724 ROLLING HILLS DR
- 2725 ROLLING HILLS DR
- 2730 ROLLING HILLS DR
- 2735 ROLLING HILLS DR
- 2738 ROLLING HILLS DR
- 2741 ROLLING HILLS DR
- 2744 ROLLING HILLS DR
- MULTI PORT B**
- 2369 ROLLING HILLS DR
- 2370 ROLLING HILLS DR
- 2372 ROLLING HILLS DR
- 2373 ROLLING HILLS DR
- 2374 ROLLING HILLS DR
- 2377 ROLLING HILLS DR
- 2378 ROLLING HILLS DR
- 2381 ROLLING HILLS DR
- 2382 ROLLING HILLS DR
- 2385 ROLLING HILLS DR
- 2387 ROLLING HILLS DR
- 2389 ROLLING HILLS DR

A | 17 | 32
B 6

MULTI PORT A

- 2357 ROLLING HILLS DR
- 2358 ROLLING HILLS DR
- 2360 ROLLING HILLS DR
- 2362 ROLLING HILLS DR
- 2364 ROLLING HILLS DR
- 2366 ROLLING HILLS DR
- 2367 ROLLING HILLS DR
- 2368 ROLLING HILLS DR
- MULTI PORT B**
- 2340 ROLLING HILLS DR
- 2341 ROLLING HILLS DR
- 2344 ROLLING HILLS DR
- 2345 ROLLING HILLS DR
- 2348 ROLLING HILLS DR
- 2349 ROLLING HILLS DR
- 2350 ROLLING HILLS DR
- 2352 ROLLING HILLS DR
- 2356 ROLLING HILLS DR
- 3 SPARE PORTS

A | 20 | 33
B 6

MULTI PORT A

- 2313 ROLLING HILLS DR
- 2317 ROLLING HILLS DR
- 2321 ROLLING HILLS DR
- 2325 ROLLING HILLS DR
- 2333 ROLLING HILLS DR
- 2336 ROLLING HILLS DR
- 2337 ROLLING HILLS DR
- 2329 ROLLING HILLS DR
- MULTI PORT B**
- 2305 ROLLING HILLS DR
- 2309 ROLLING HILLS DR
- 2312 ROLLING HILLS DR
- 2316 ROLLING HILLS DR
- 2320 ROLLING HILLS DR
- 2324 ROLLING HILLS DR
- 2328 ROLLING HILLS DR
- 2332 ROLLING HILLS DR

A | 21 | 34
B 6

MULTI PORT A

- 2416 EASY ST
- 2423 EASY ST
- 2426 EASY ST
- 2433 EASY ST
- 2434 EASY ST
- 2435 EASY ST
- 2442 EASY ST
- 2450 EASY ST
- 2451 EASY ST
- 2457 EASY ST
- 2458 EASY ST
- 2466 EASY ST
- MULTI PORT B**
- 2412 EASY ST
- 2415 EASY ST
- 2722 FLORENCE LN
- 2726 FLORENCE LN
- 2729 FLORENCE LN
- 2730 FLORENCE LN
- 2734 FLORENCE LN
- 2735 FLORENCE LN
- 2736 FLORENCE LN
- 3 SPARE PORTS

10 | 35
B 6

BURIED

- 2741 FLORENCE LN
- 2742 FLORENCE LN
- 2746 FLORENCE LN
- 2750 FLORENCE LN
- 2753 FLORENCE LN
- 2754 FLORENCE LN
- 2757 FLORENCE LN
- 2758 FLORENCE LN
- 2761 FLORENCE LN
- 2762 FLORENCE LN

Drawing Name: Port of Clarkston		Drawn By: Ron Glessner 10-2021			
CLARKSTON HEIGHTS FTTH					
SIZE	FSCM NO	DWG NO		REV	
SCALE				Sheet 16	

REV.	REVISED	01-18-22	RG	Contact Information	
REV.	DESCRIPTION	DATE	BY	Port of Clarkston	
REV.	DESCRIPTION	DATE	BY	Wanda Keefer 509-758-5272	
REV.	DESCRIPTION	DATE	BY	Outside Plant Maintenance, llc	
REV.	DESCRIPTION	DATE	BY	Ron Glessner 208-661-5648	
				State: WA County: Asotin City: Clarkston	
				Section: Township: Range: Legal:	

